


fixed point with
aluminium rivet

RIB-ROOF 465

fixed point profile (optional)

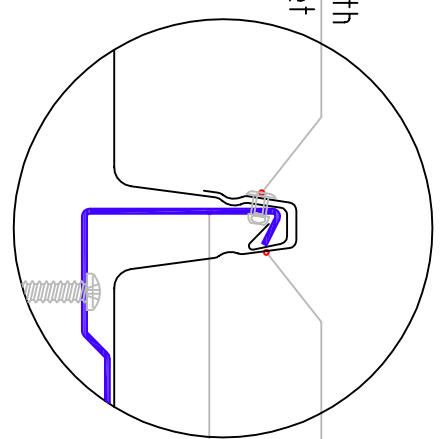

Detail fixed point

scale 1:2

build up:

RIB-ROOF 465

protective layer
(optional)

insulation compressed
between transverse
and counter lathing

vapour barrier


ridge cap
RIB-ROOF folded up at ridge side

closure

profile filler - top side

standard clip


fixed point (acc. statics requirement)
fixed point clip

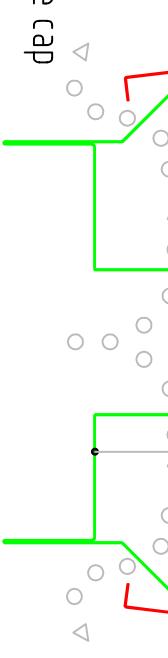

ventilation closure

ventilation ridge cap

alternative: ventilation ridge
ventilation cross-section 450 cm²/m

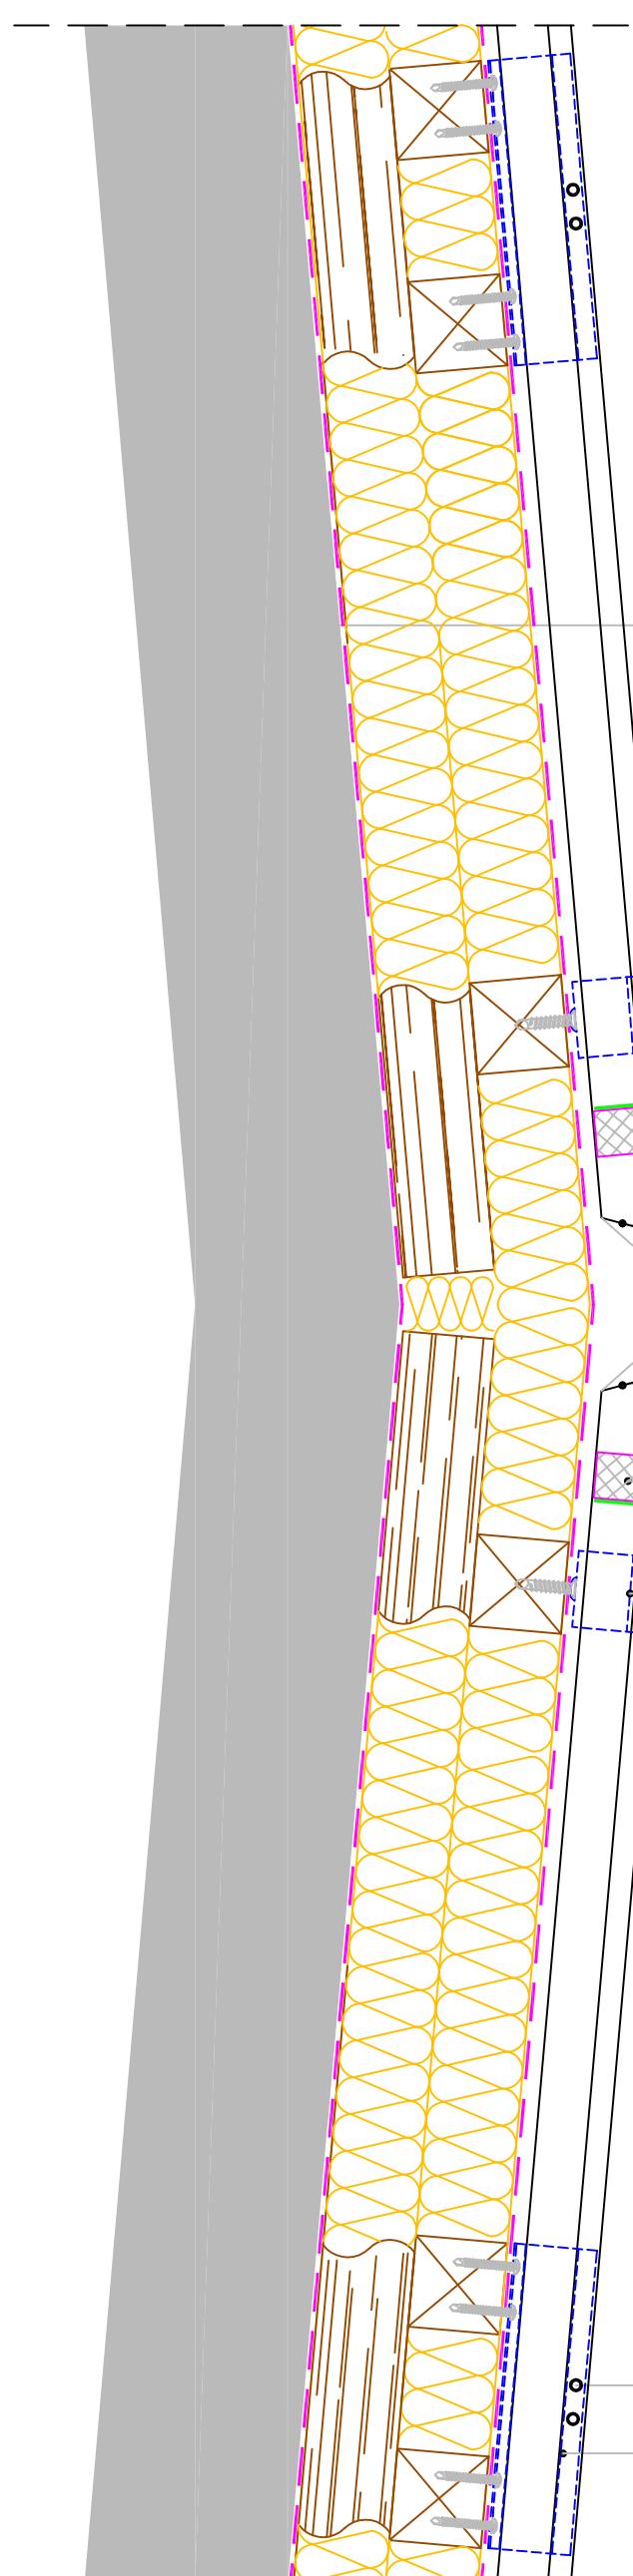

title
double pitch roof
with fixed point clip

System
RIB-ROOF 465

ridge

drawing nr.
A.2.1.1.01

drawn by
I.K.

scale
1:5

index
-

date
05.11.14

format
A3

RIB-ROOF
metaldachsysteme

Zambelli RIB-ROOF GmbH & Co. KG
Hans-Sachs-Str. 3+5, D-94569 Stephansposching
Tel. +49 (0)931 89590-0
Fax +49 (0)931 89590-49
e-mail: rib-roof@zambelli.de

zambelli

This drawing is copyright and remains the
property of Zambelli. It must not be reproduced,
used, disclosed or transmitted to third parties
in any form, in whole or in part, without prior
written permission.