

Detail fixed point
scale 1:2


build up:

RIB-ROOF 465

protective layer
(optional)

insulation, compressed
between double layer
of Z-profiles

vapour barrier

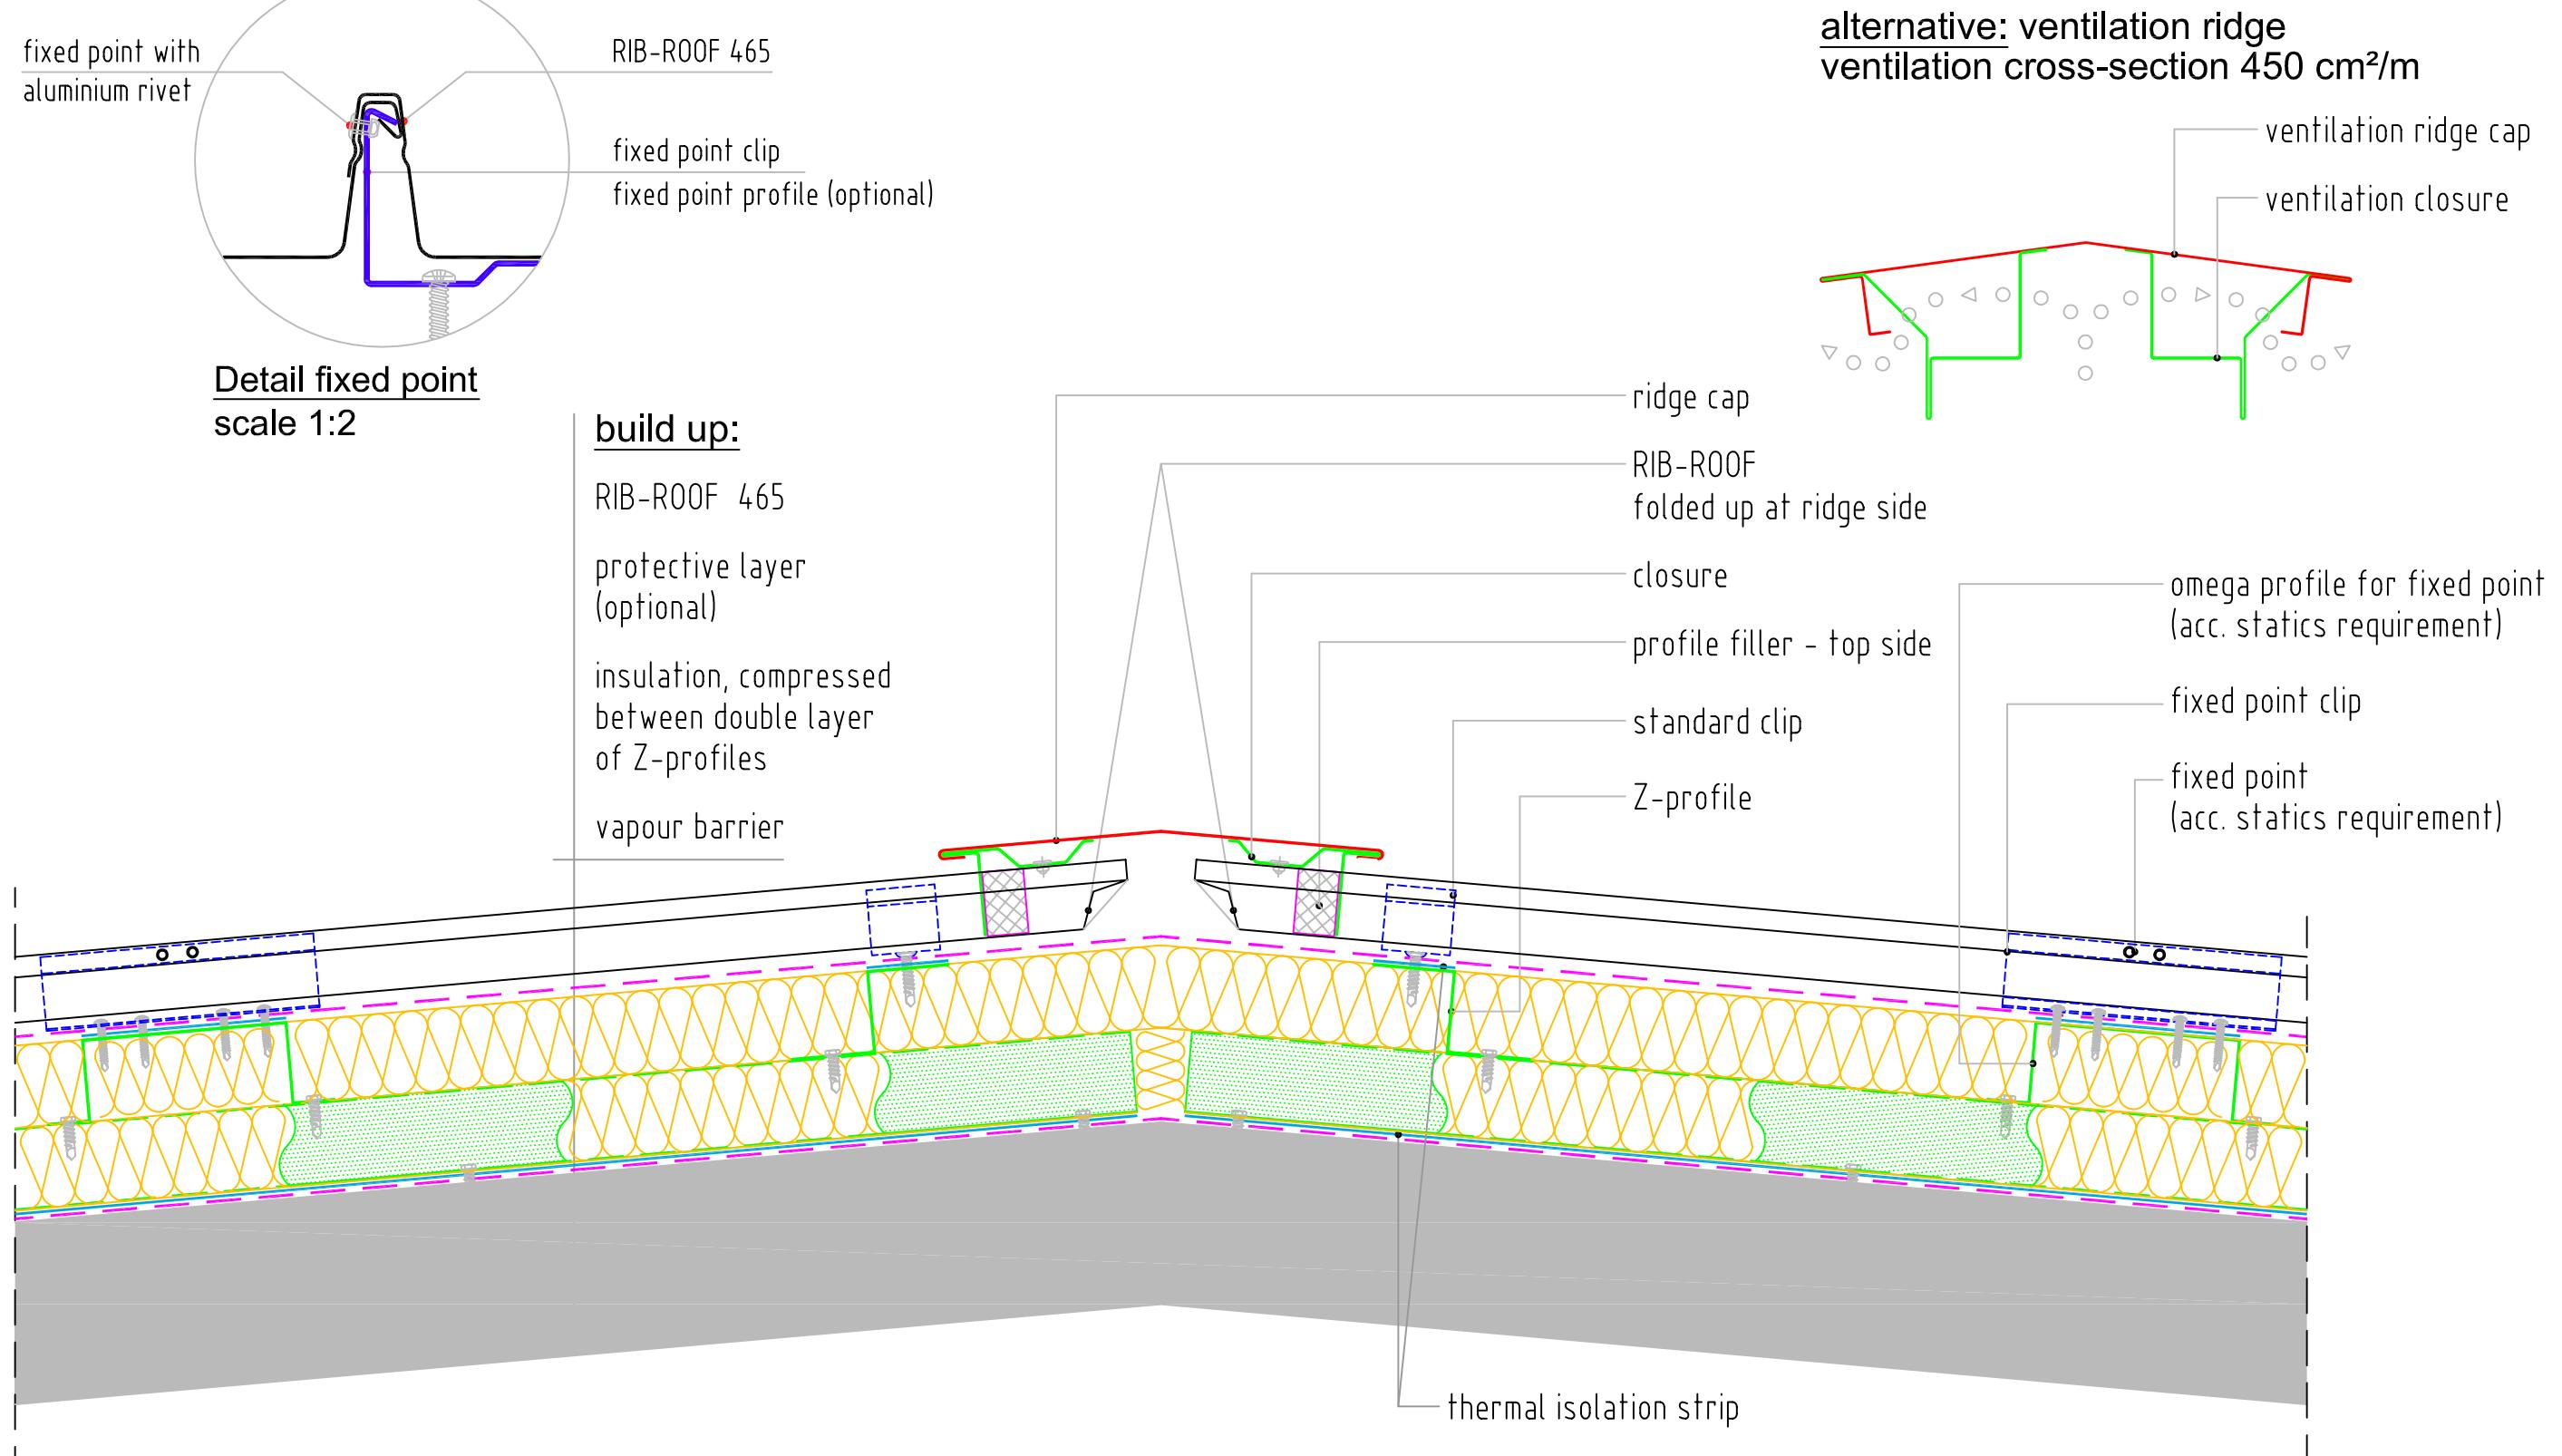

title
**double pitch roof
with fixed point clip**

RIB-ROOF
metalldachsysteme

Zambelli RIB-ROOF GmbH & Co. KG
Hans-Sachs-Str. 3+5, D-94569 Stephansposching
Tel. +49 (0)9931 89590-0
Fax +49 (0)9931 89590-49
e-mail: rib-roof@zambelli.de

System RIB-ROOF Speed 500			
ridge	drawn by T.W.	scale 1:5	
drawing nr. E2.1.1.01	index -	date 12.07.12	format A3

This drawing is copyright and remains the
property of Zambelli. It must not be reproduced,
used, disclosed or transmitted to third parties
in any form, in whole or in part, without prior
written permission.

zambelli