


P:\RR-RIB-ROOF\03\_Prod\Regel\details\Regel details ENE: double layer of z-profiles with thermal isolation strip\RIB-ROOF 465\E2.0 build up\E2.0.01.dwg

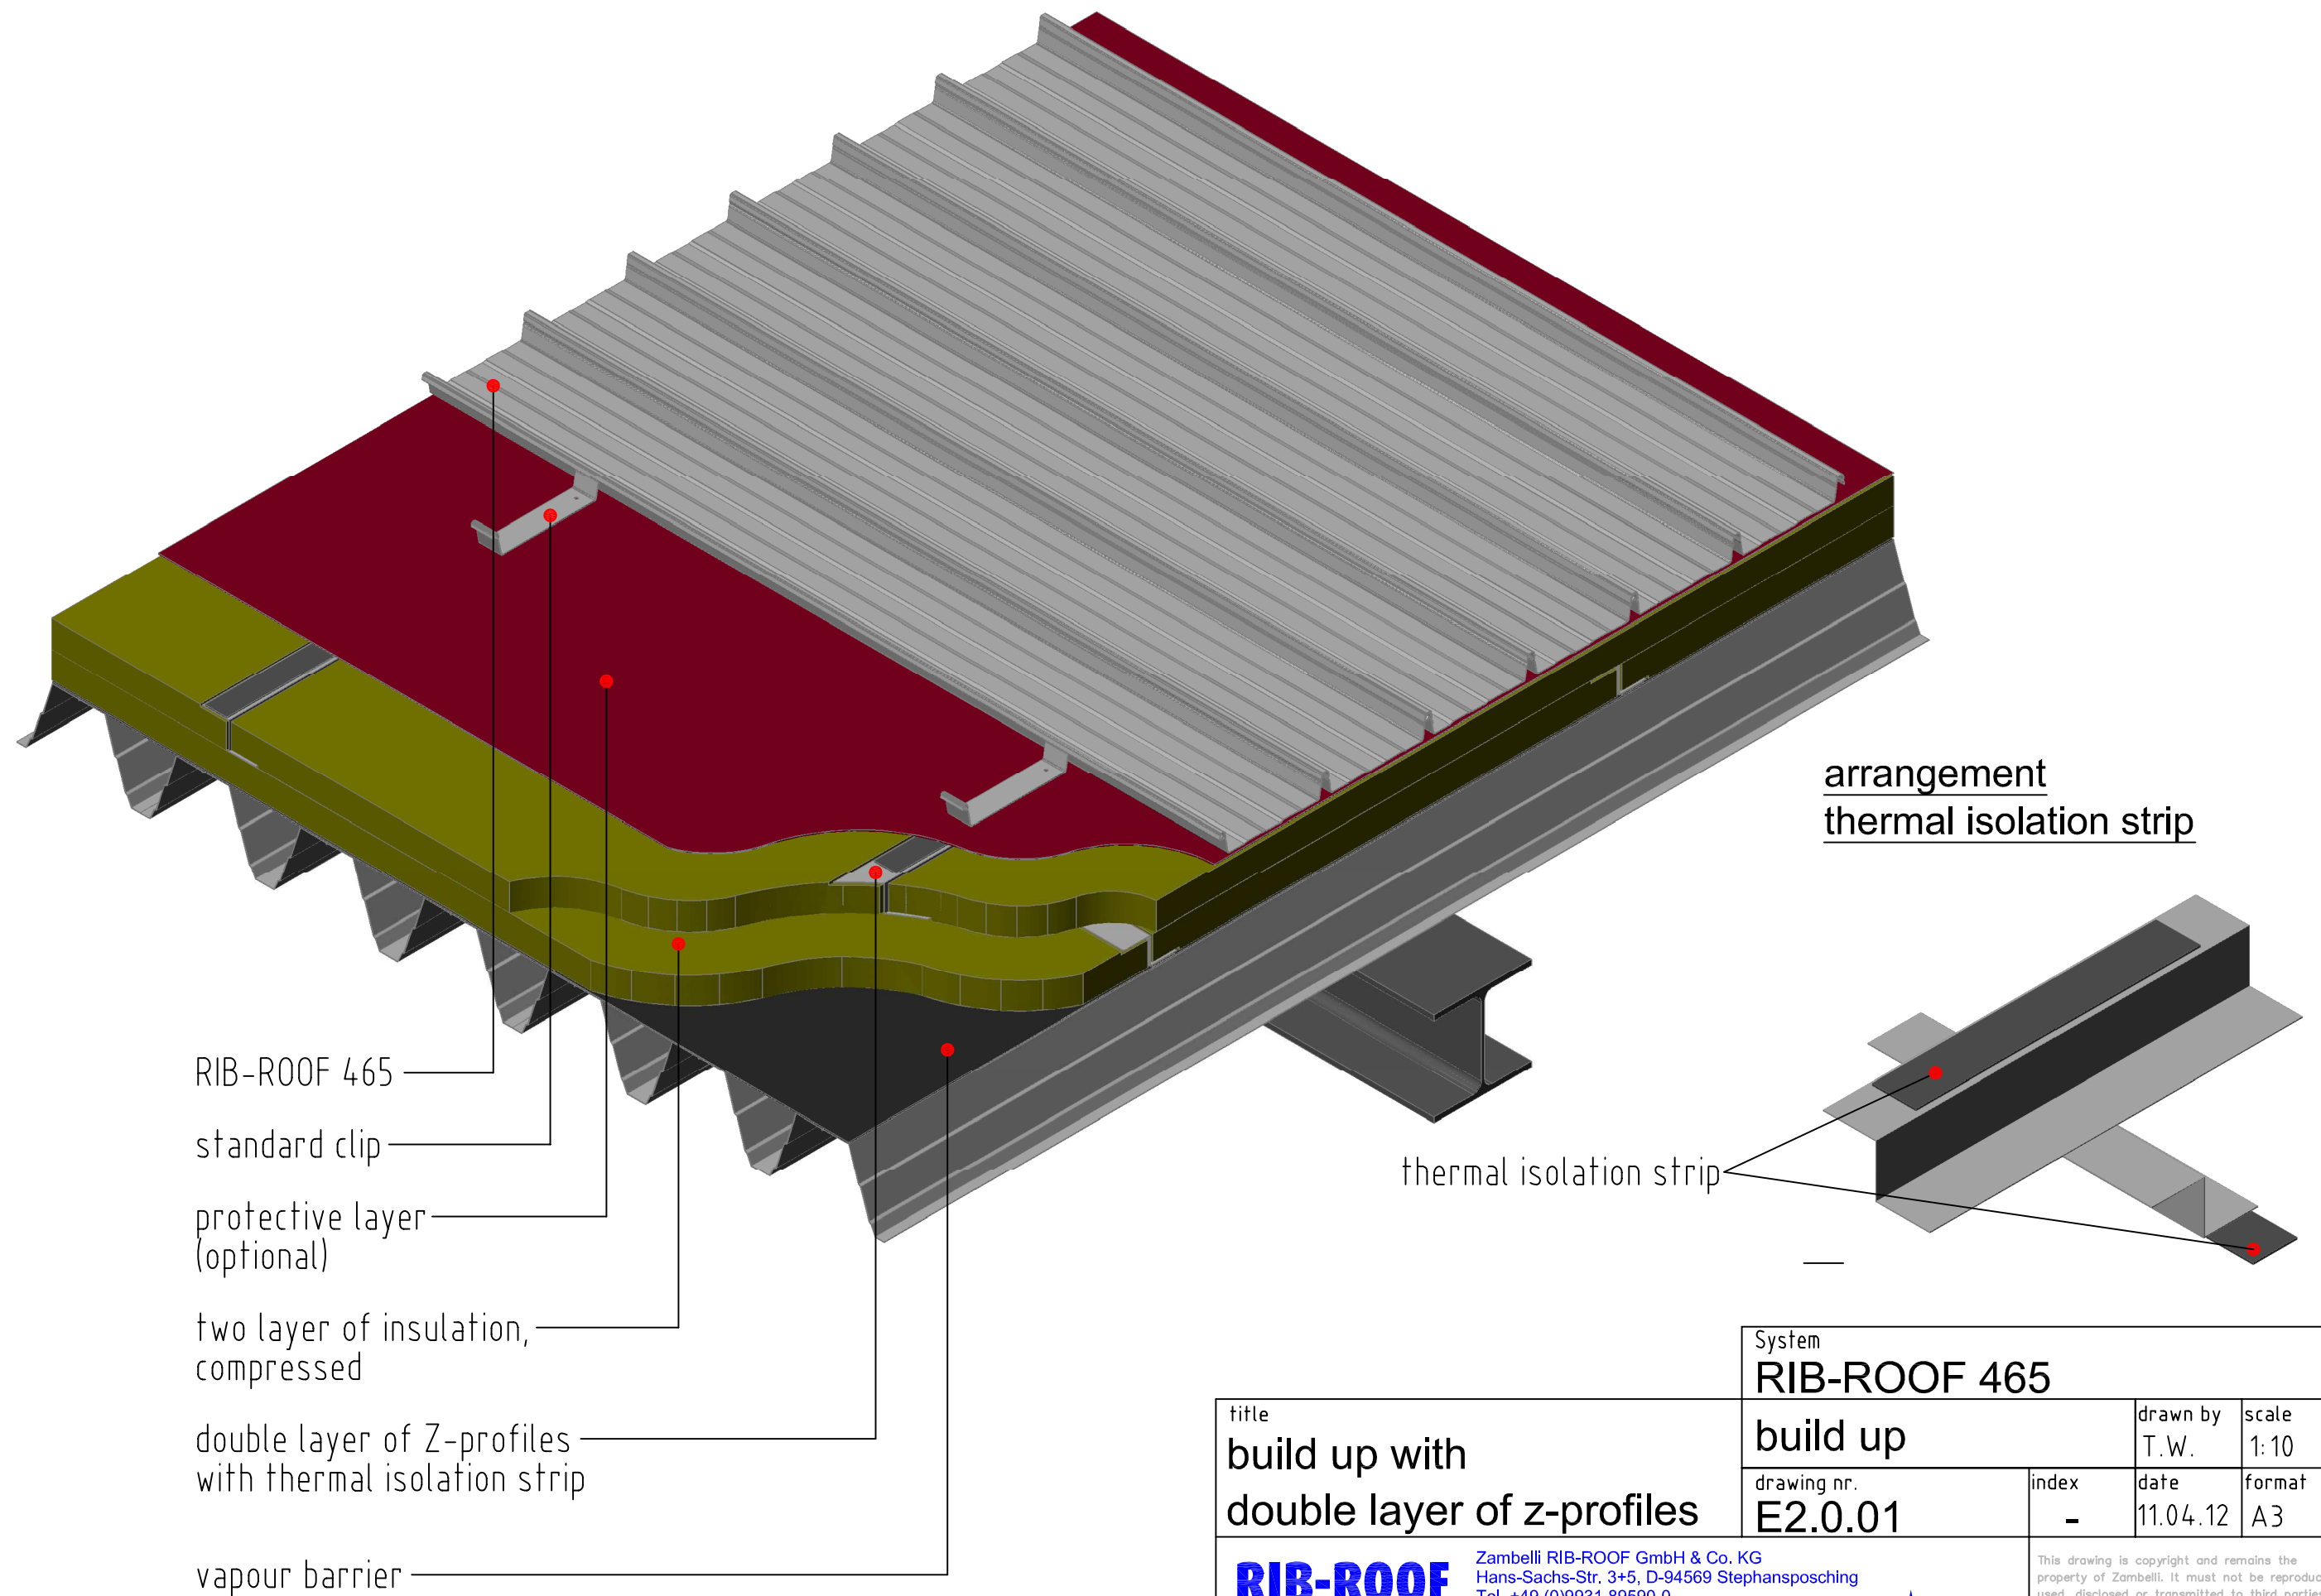

title  
**build up with  
double layer of z-profiles**

System  
**RIB-ROOF 465**

**build up**

drawing nr.  
**E2.0.01**

drawn by  
T.W.

scale  
1:10

index  
-

date  
11.04.12

format  
A3

**RIB-ROOF**  
metalldachsysteme

Zambelli RIB-ROOF GmbH & Co. KG  
Hans-Sachs-Str. 3+5, D-94569 Stephansposching  
Tel. +49 (0)9931 89590-0  
Fax +49 (0)9931 89590-49  
e-mail: rib-roof@zambelli.de

**zambelli**

This drawing is copyright and remains the property of Zambelli. It must not be reproduced, used, disclosed or transmitted to third parties in any form, in whole or in part, without prior written permission.