
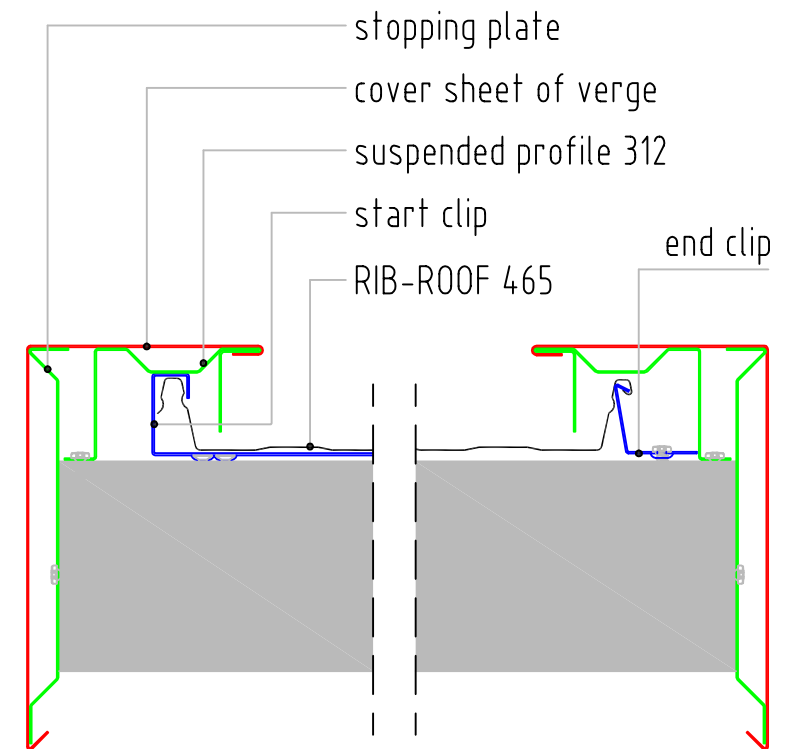


P:\ZD-Zentrale Dienste\Drawings\TID\Regeldetails\Regeldetails ENE - double layer of z-profiles with thermal isolation strip\RIB-ROOF 465\E2.2.1 with roof overhang\E2.2.1.01 with start clip or end clip\E2.2.1.01.dwg

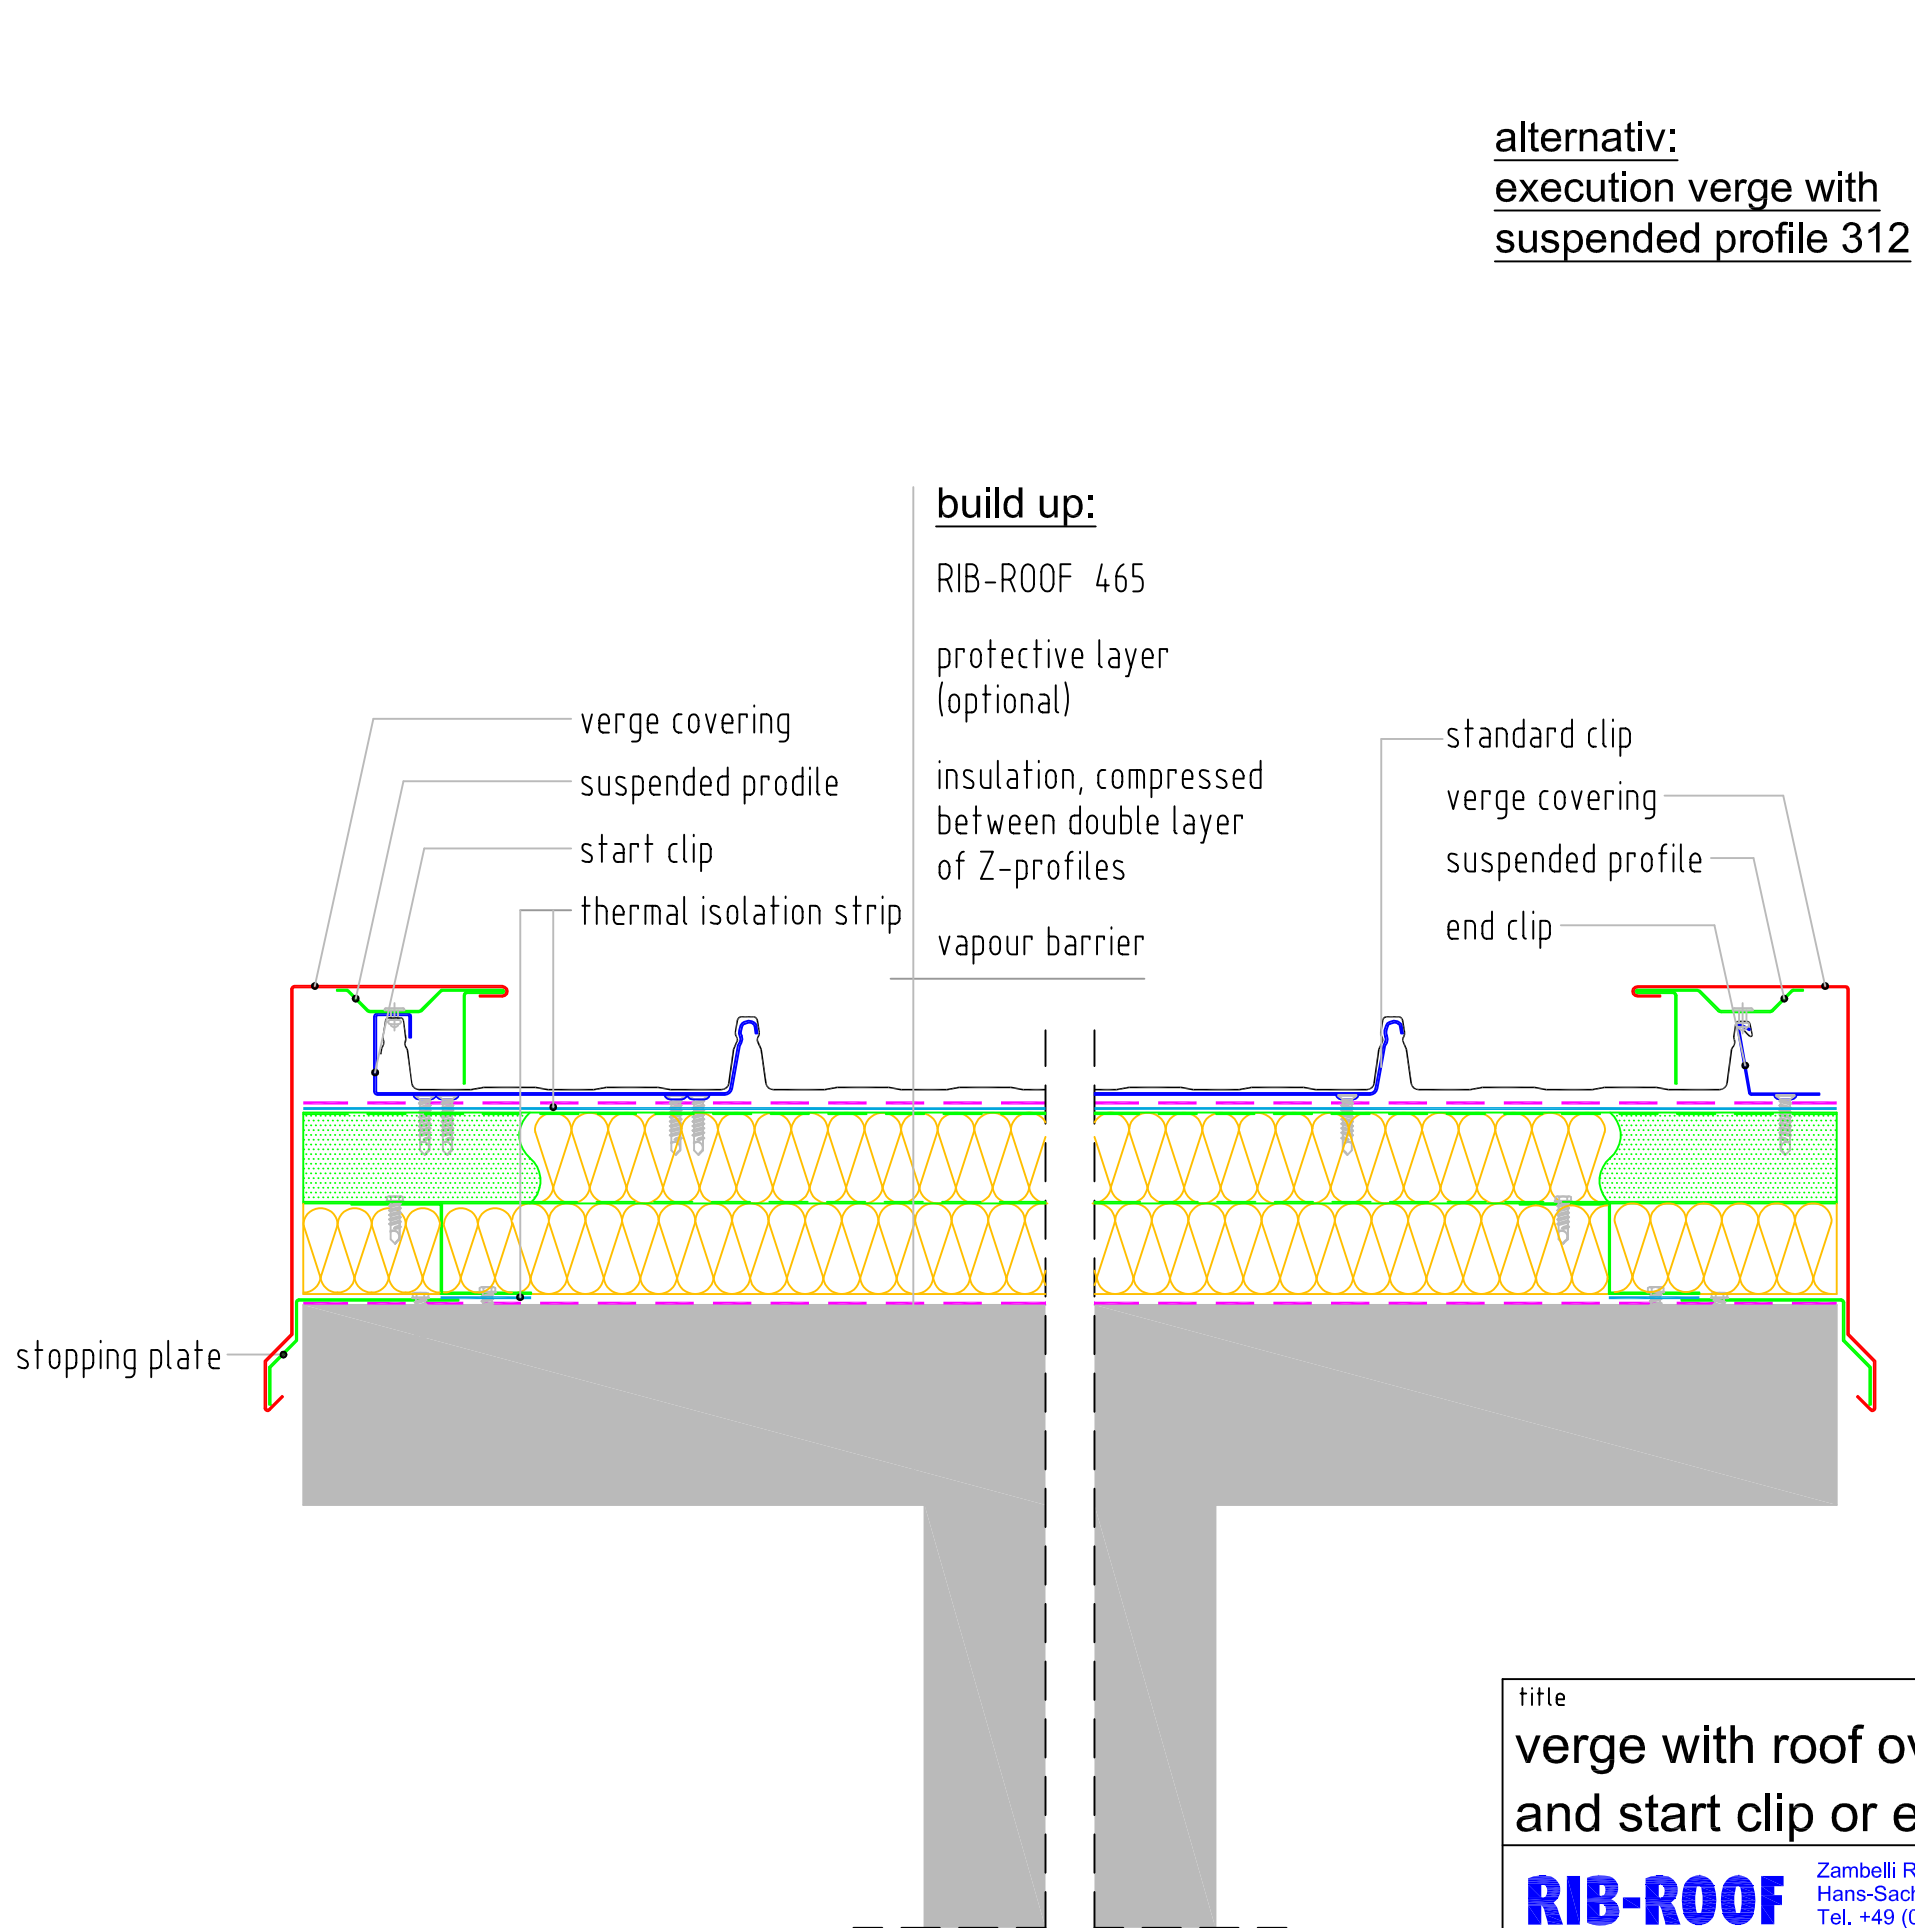

title  
verge with roof overhang  
and start clip or end clip

**RIB-ROOF**  
metalldachsysteme

Zambelli RIB-ROOF GmbH & Co. KG  
Hans-Sachs-Str. 3+5, D-94569 Stephansposching  
Tel. +49 (0)9931 89590-0  
Fax +49 (0)9931 89590-49  
e-mail: rib-roof@zambelli.de

System  
**RIB-ROOF 465**

verge

drawing nr.  
**E2.2.1.01**

index  
-

drawn by  
T.W:  
date  
13.07.12  
scale  
1:5  
format  
A3

**zambelli**

This drawing is copyright and remains the property of Zambelli. It must not be reproduced, used, disclosed or transmitted to third parties in any form, in whole or in part, without prior written permission.