


P:\RR-RIB-ROOF\03_Produkte\RegelDetails\ENE: double layer of z-profiles with thermal isolation strip\RIB-ROOF 465\E2.3.2 without roof overhang\E2.3.2.01 with standard clip\E2.3.2.01.dwg

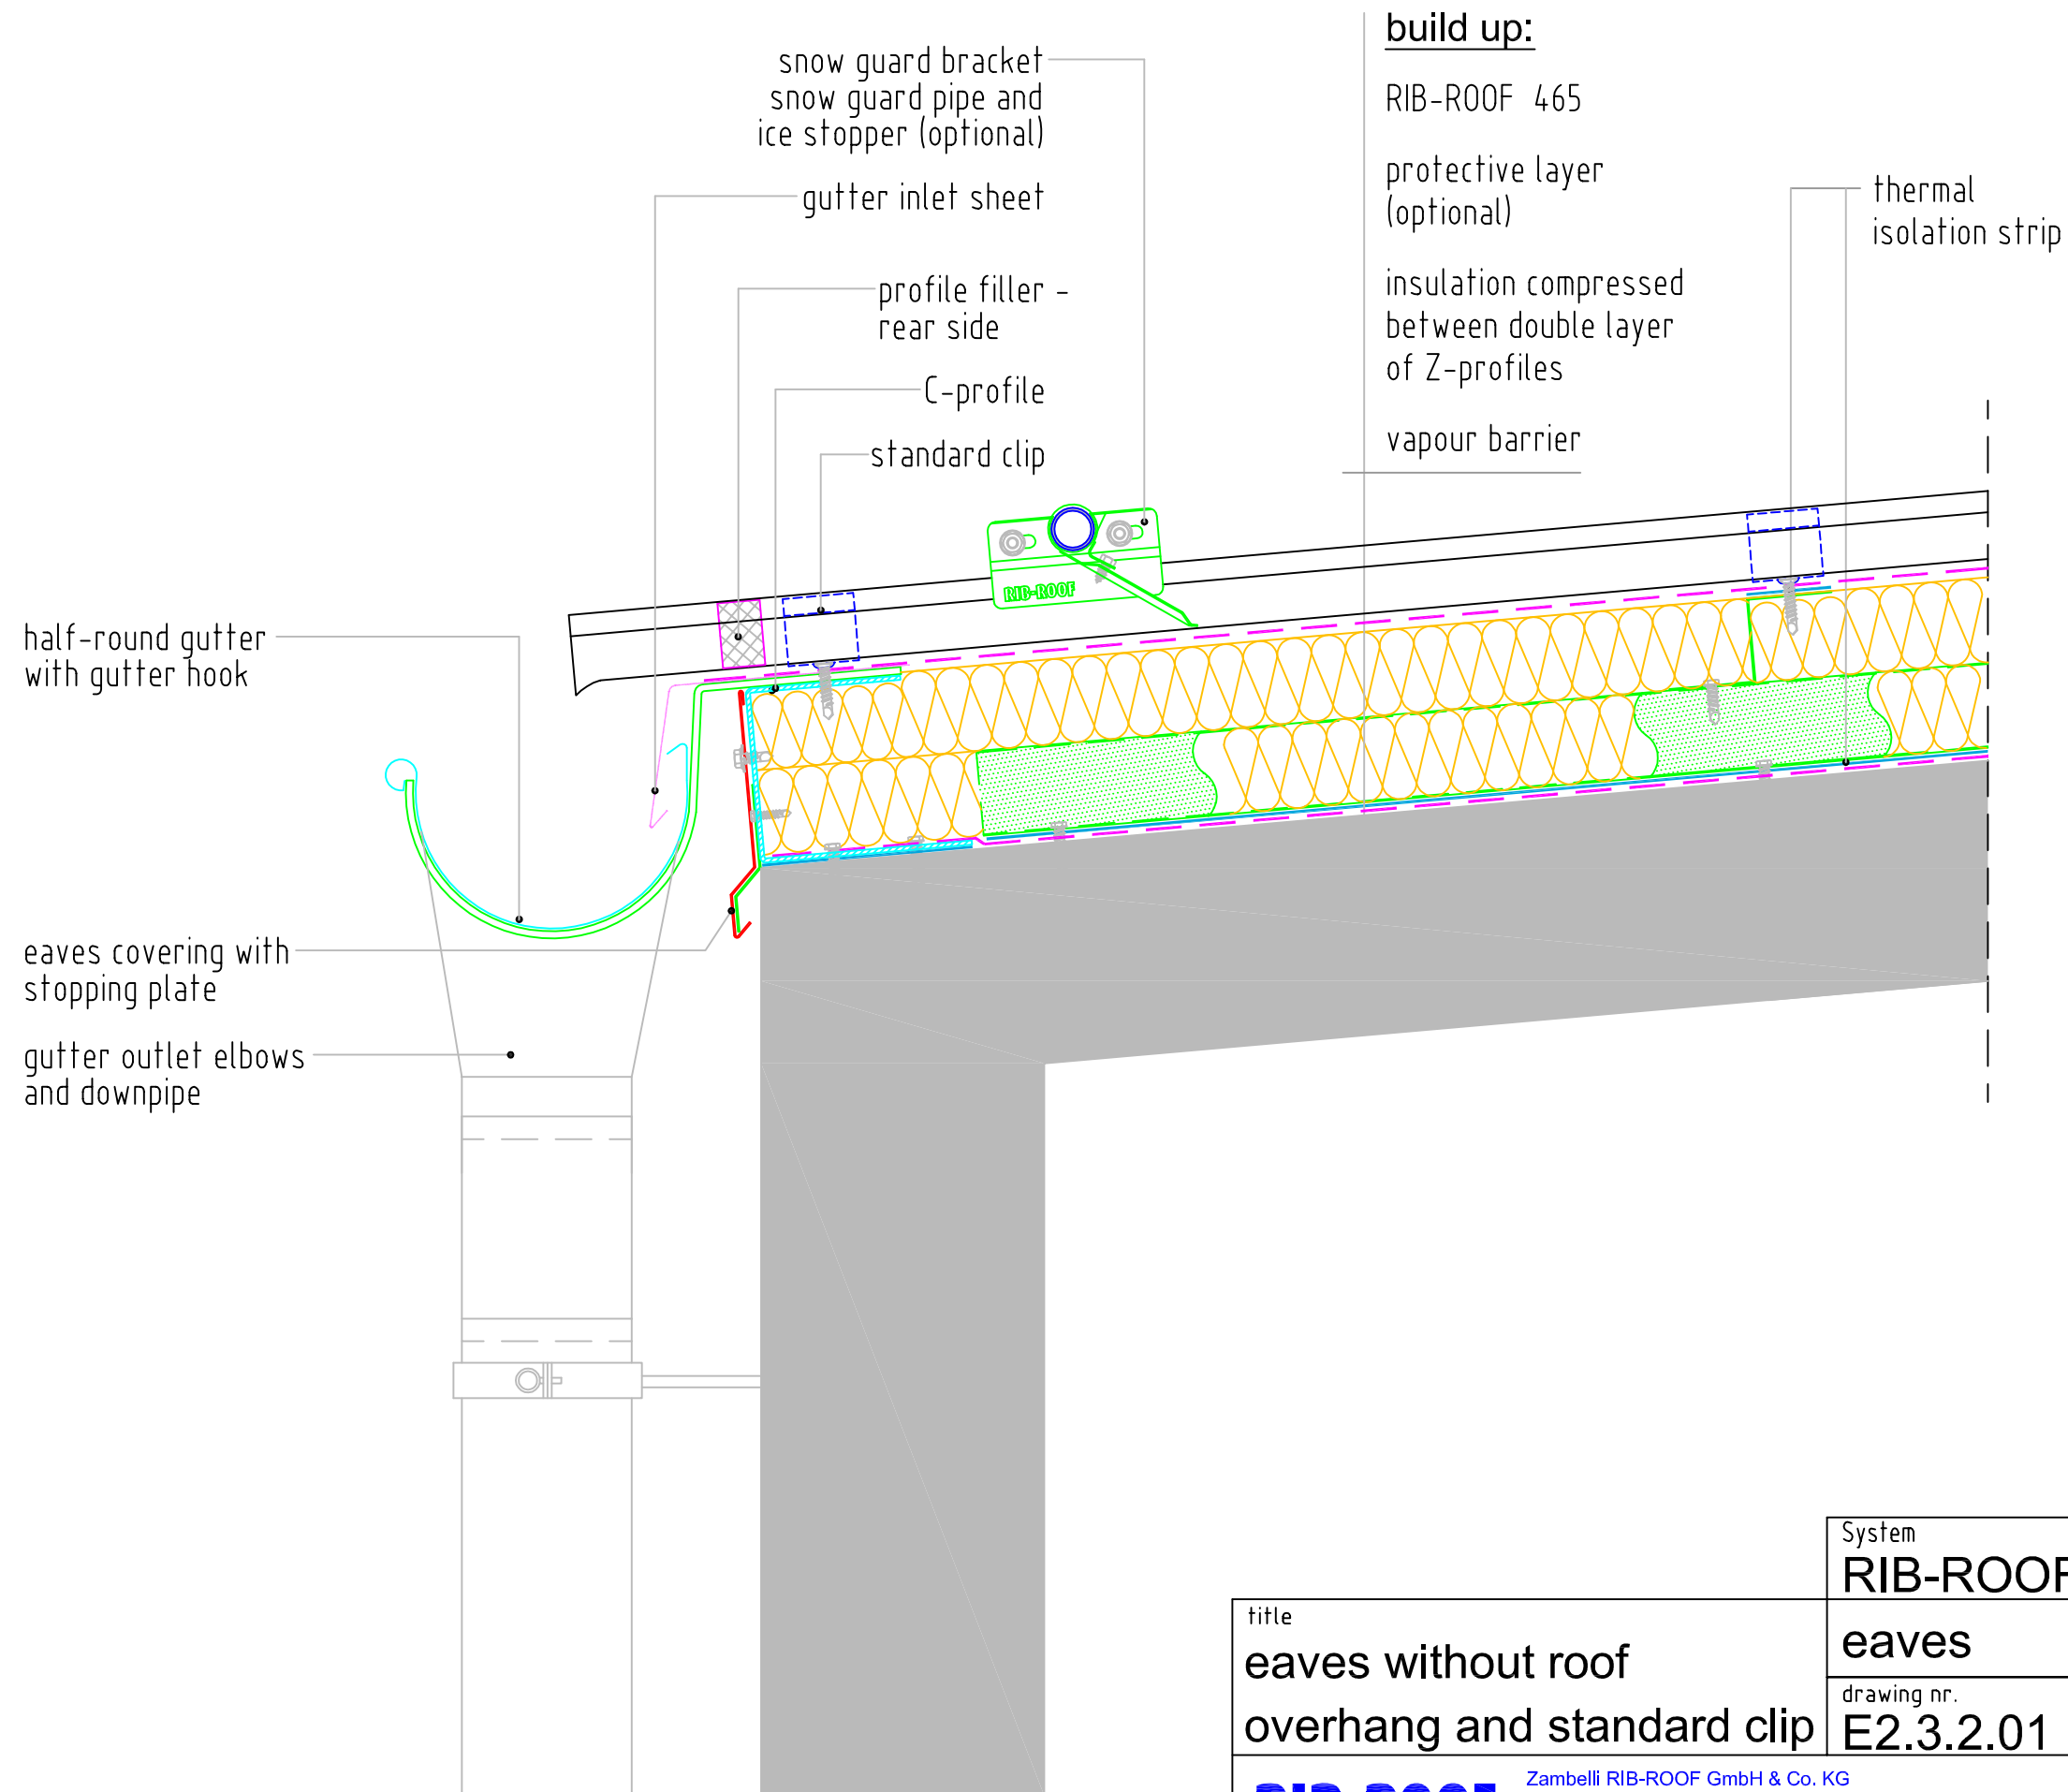

title
eaves without roof
overhang and standard clip

| System | | | |
|--------------------------|------------|------------------|--------------|
| RIB-ROOF 465 | | | |
| eaves | | drawn by T.W. | scale 1:5 |
| drawing nr. E2.3.2.01 | index - | date 13.07.12 | format A3 |

RIB-ROOF
metalldachsysteme

Zambelli RIB-ROOF GmbH & Co. KG
Hans-Sachs-Str. 3+5, D-94569 Stephansposching
Tel. +49 (0)9931 89590-0
Fax +49 (0)9931 89590-49
e-mail: rib-roof@zambelli.de

zAmbelli

This drawing is copyright and remains the property of Zambelli. It must not be reproduced, used, disclosed or transmitted to third parties in any form, in whole or in part, without prior written permission.