

Detail fixed point
scale 1:2

build up:

RIB-ROOF 465

protective layer
(optional)

insulation, compressed
between double layer
of Z-profiles

vapour barrier

omega profile for fixed point
(acc. statics requirement)


fixed point (acc. statics requirement)

fixed point clip

standard clip

Z-profile

thermal isolation strip

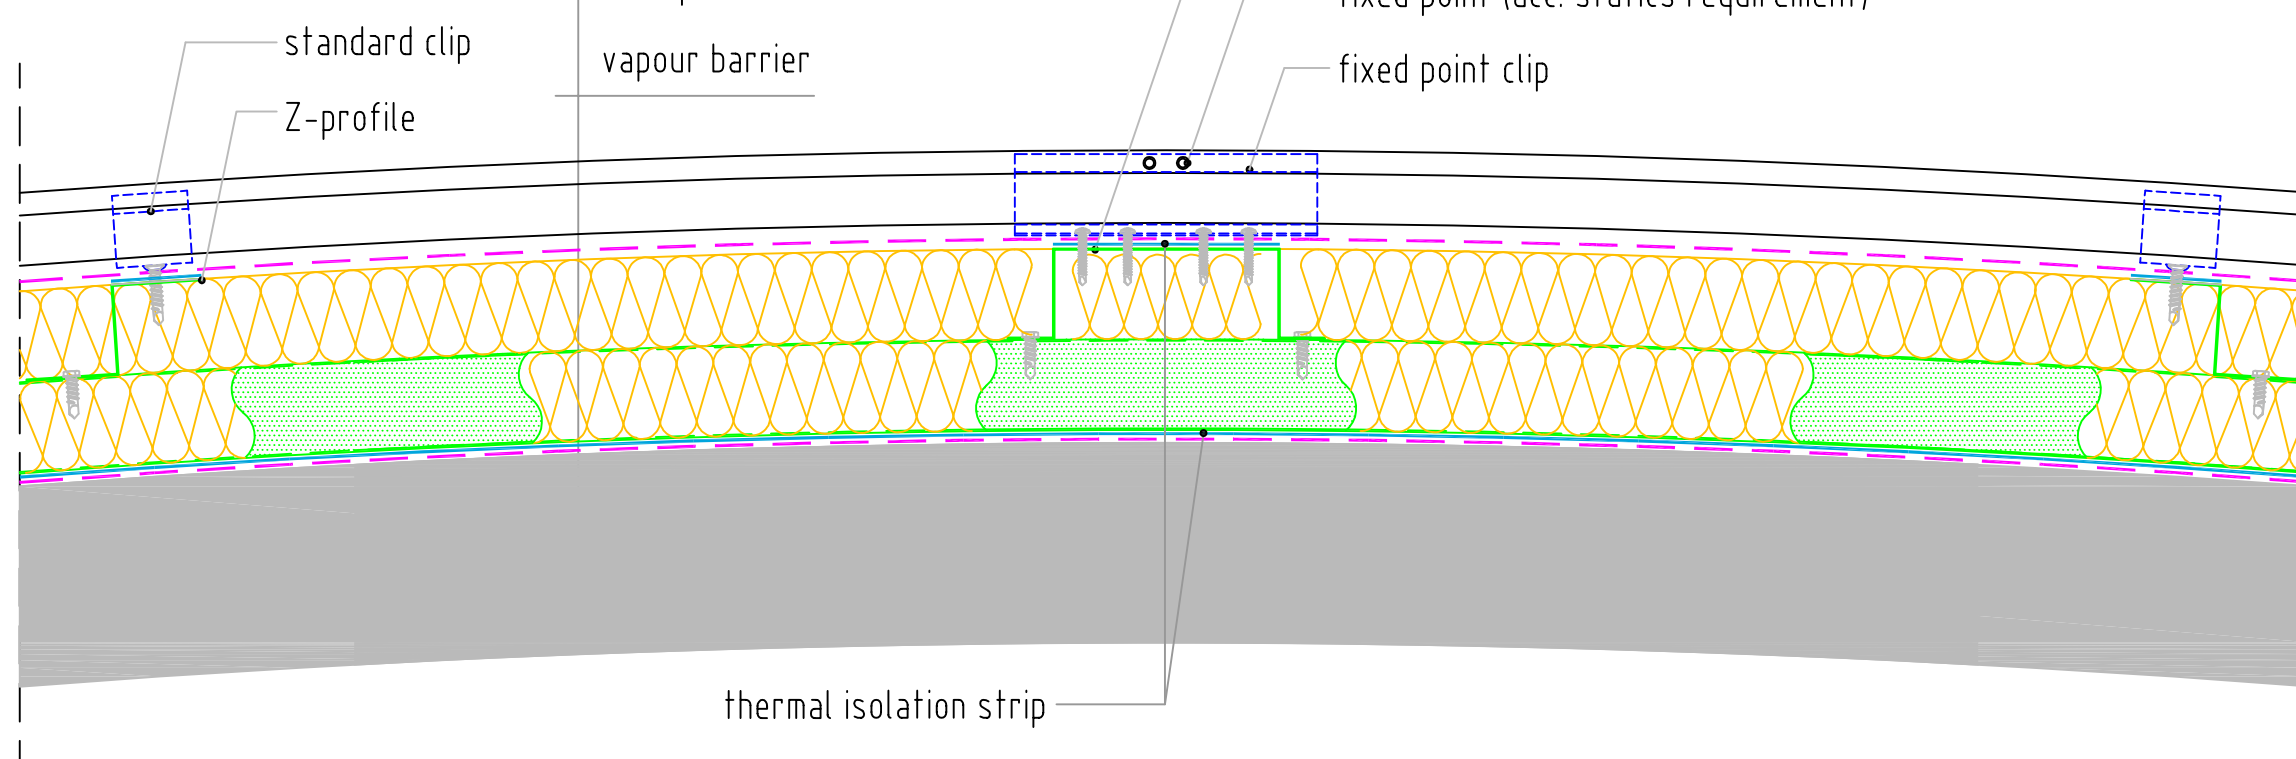

System			
RIB-ROOF 465			
ridge		drawn by	scale
		T.W.	1:5
drawing nr.	index	date	format
E2.1.3.01	-	12.07.12	A3

title
**vertex barrel roof
with fixed point clip**

RIB-ROOF
metalldachsysteme

Zambelli RIB-ROOF GmbH & Co. KG
Hans-Sachs-Str. 3+5, D-94569 Stephansposching
Tel. +49 (0)9931 89590-0
Fax +49 (0)9931 89590-49
e-mail: rib-roof@zambelli.de

zambelli

This drawing is copyright and remains the property of Zambelli. It must not be reproduced, used, disclosed or transmitted to third parties in any form, in whole or in part, without prior written permission.