


P:\ZD-Zentrale Dienste\Drawings\TID\Regeldetails\Regeldetails ENJ\_ Thermo-Z\RR Speed 500\U1.0 DachaufbauU1.0.01\_in Bearbeitung.dwg

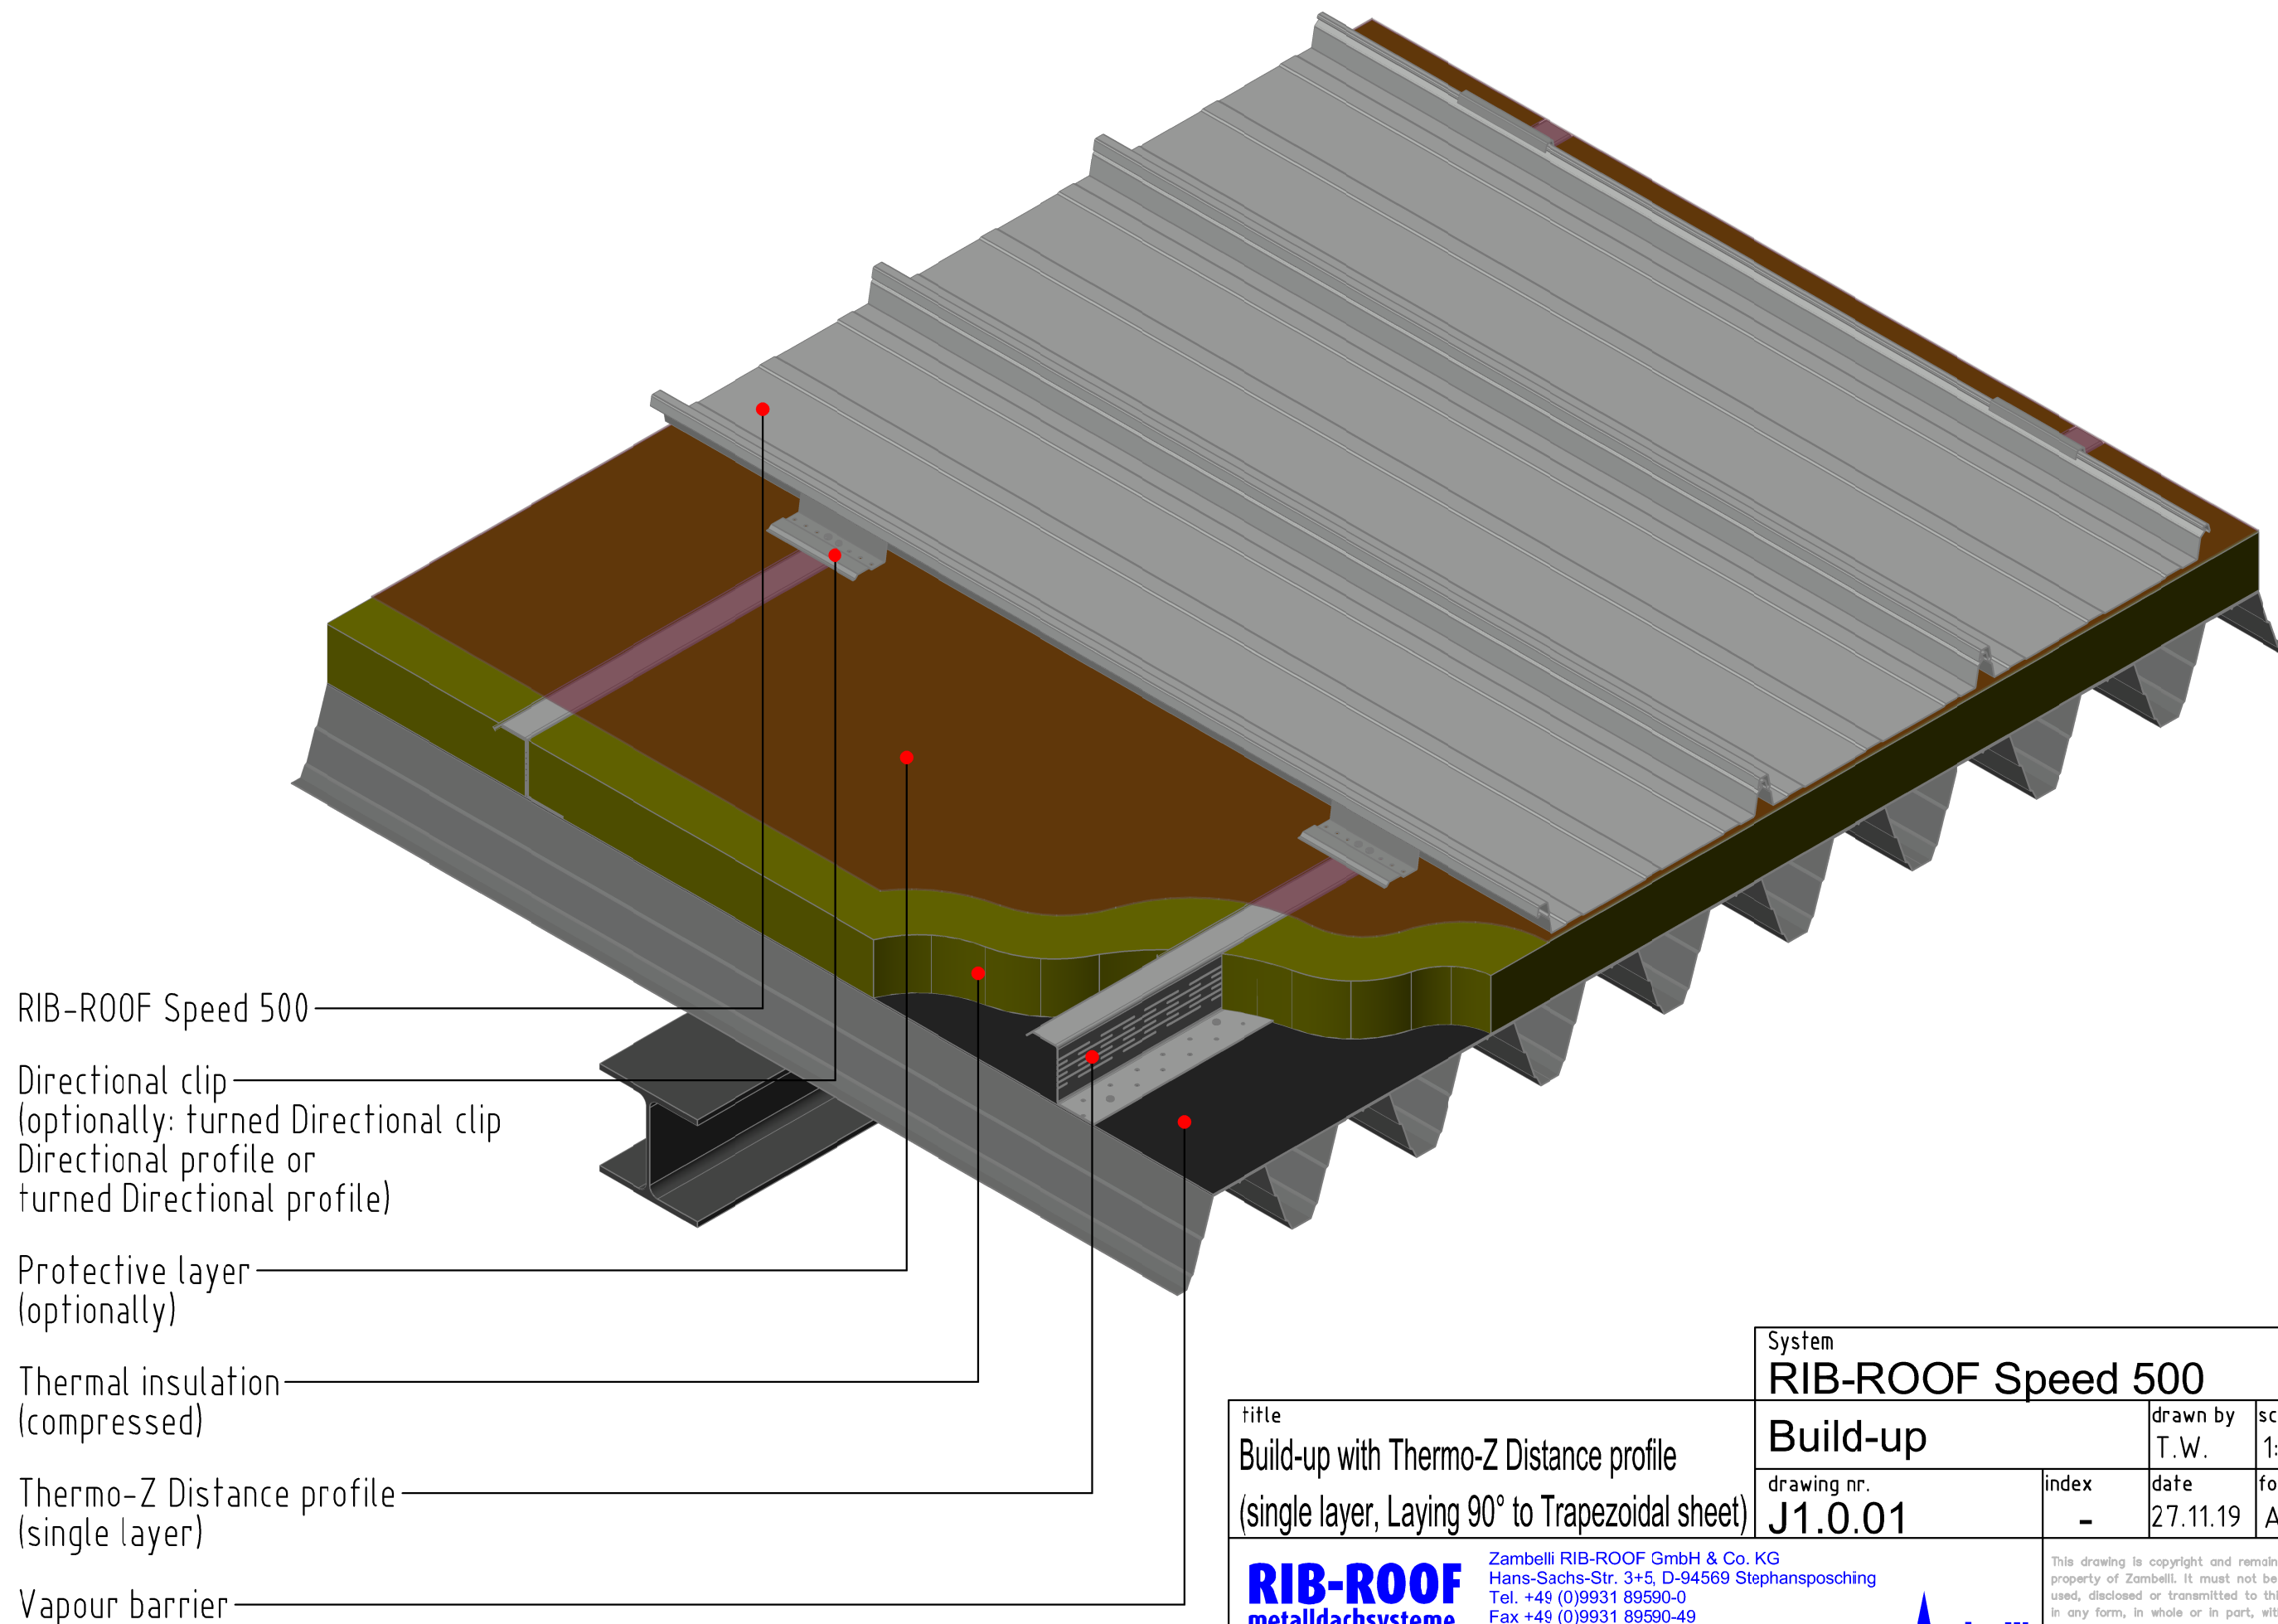

RIB-ROOF Speed 500

Directional clip  
(optionally: turned Directional clip  
Directional profile or  
turned Directional profile)

Protective layer  
(optionally)

Thermal insulation  
(compressed)

Thermo-Z Distance profile  
(single layer)

Vapour barrier

title  
Build-up with Thermo-Z Distance profile  
(single layer, Laying 90° to Trapezoidal sheet)

**RIB-ROOF**  
metalldachsysteme

Zambelli RIB-ROOF GmbH & Co. KG  
Hans-Sachs-Str. 3+5, D-94569 Stephansposching  
Tel. +49 (0)9931 89590-0  
Fax +49 (0)9931 89590-49  
e-mail: rib-roof@zambelli.de

System  
**RIB-ROOF Speed 500**

**Build-up**

drawing nr.  
**J1.0.01**

index  
-

drawn by  
T.W.

date  
27.11.19

scale  
1:10

format  
A3

**zambelli**

This drawing is copyright and remains the property of Zambelli. It must not be reproduced, used, disclosed or transmitted to third parties in any form, in whole or in part, without prior written permission.