


P:\ZD-Zentrale Dienste\Drawings\TID\Regeldetails\Regeldetails ENJ_ Thermo-ZU3.0 build-up\U3.0.01.dwg

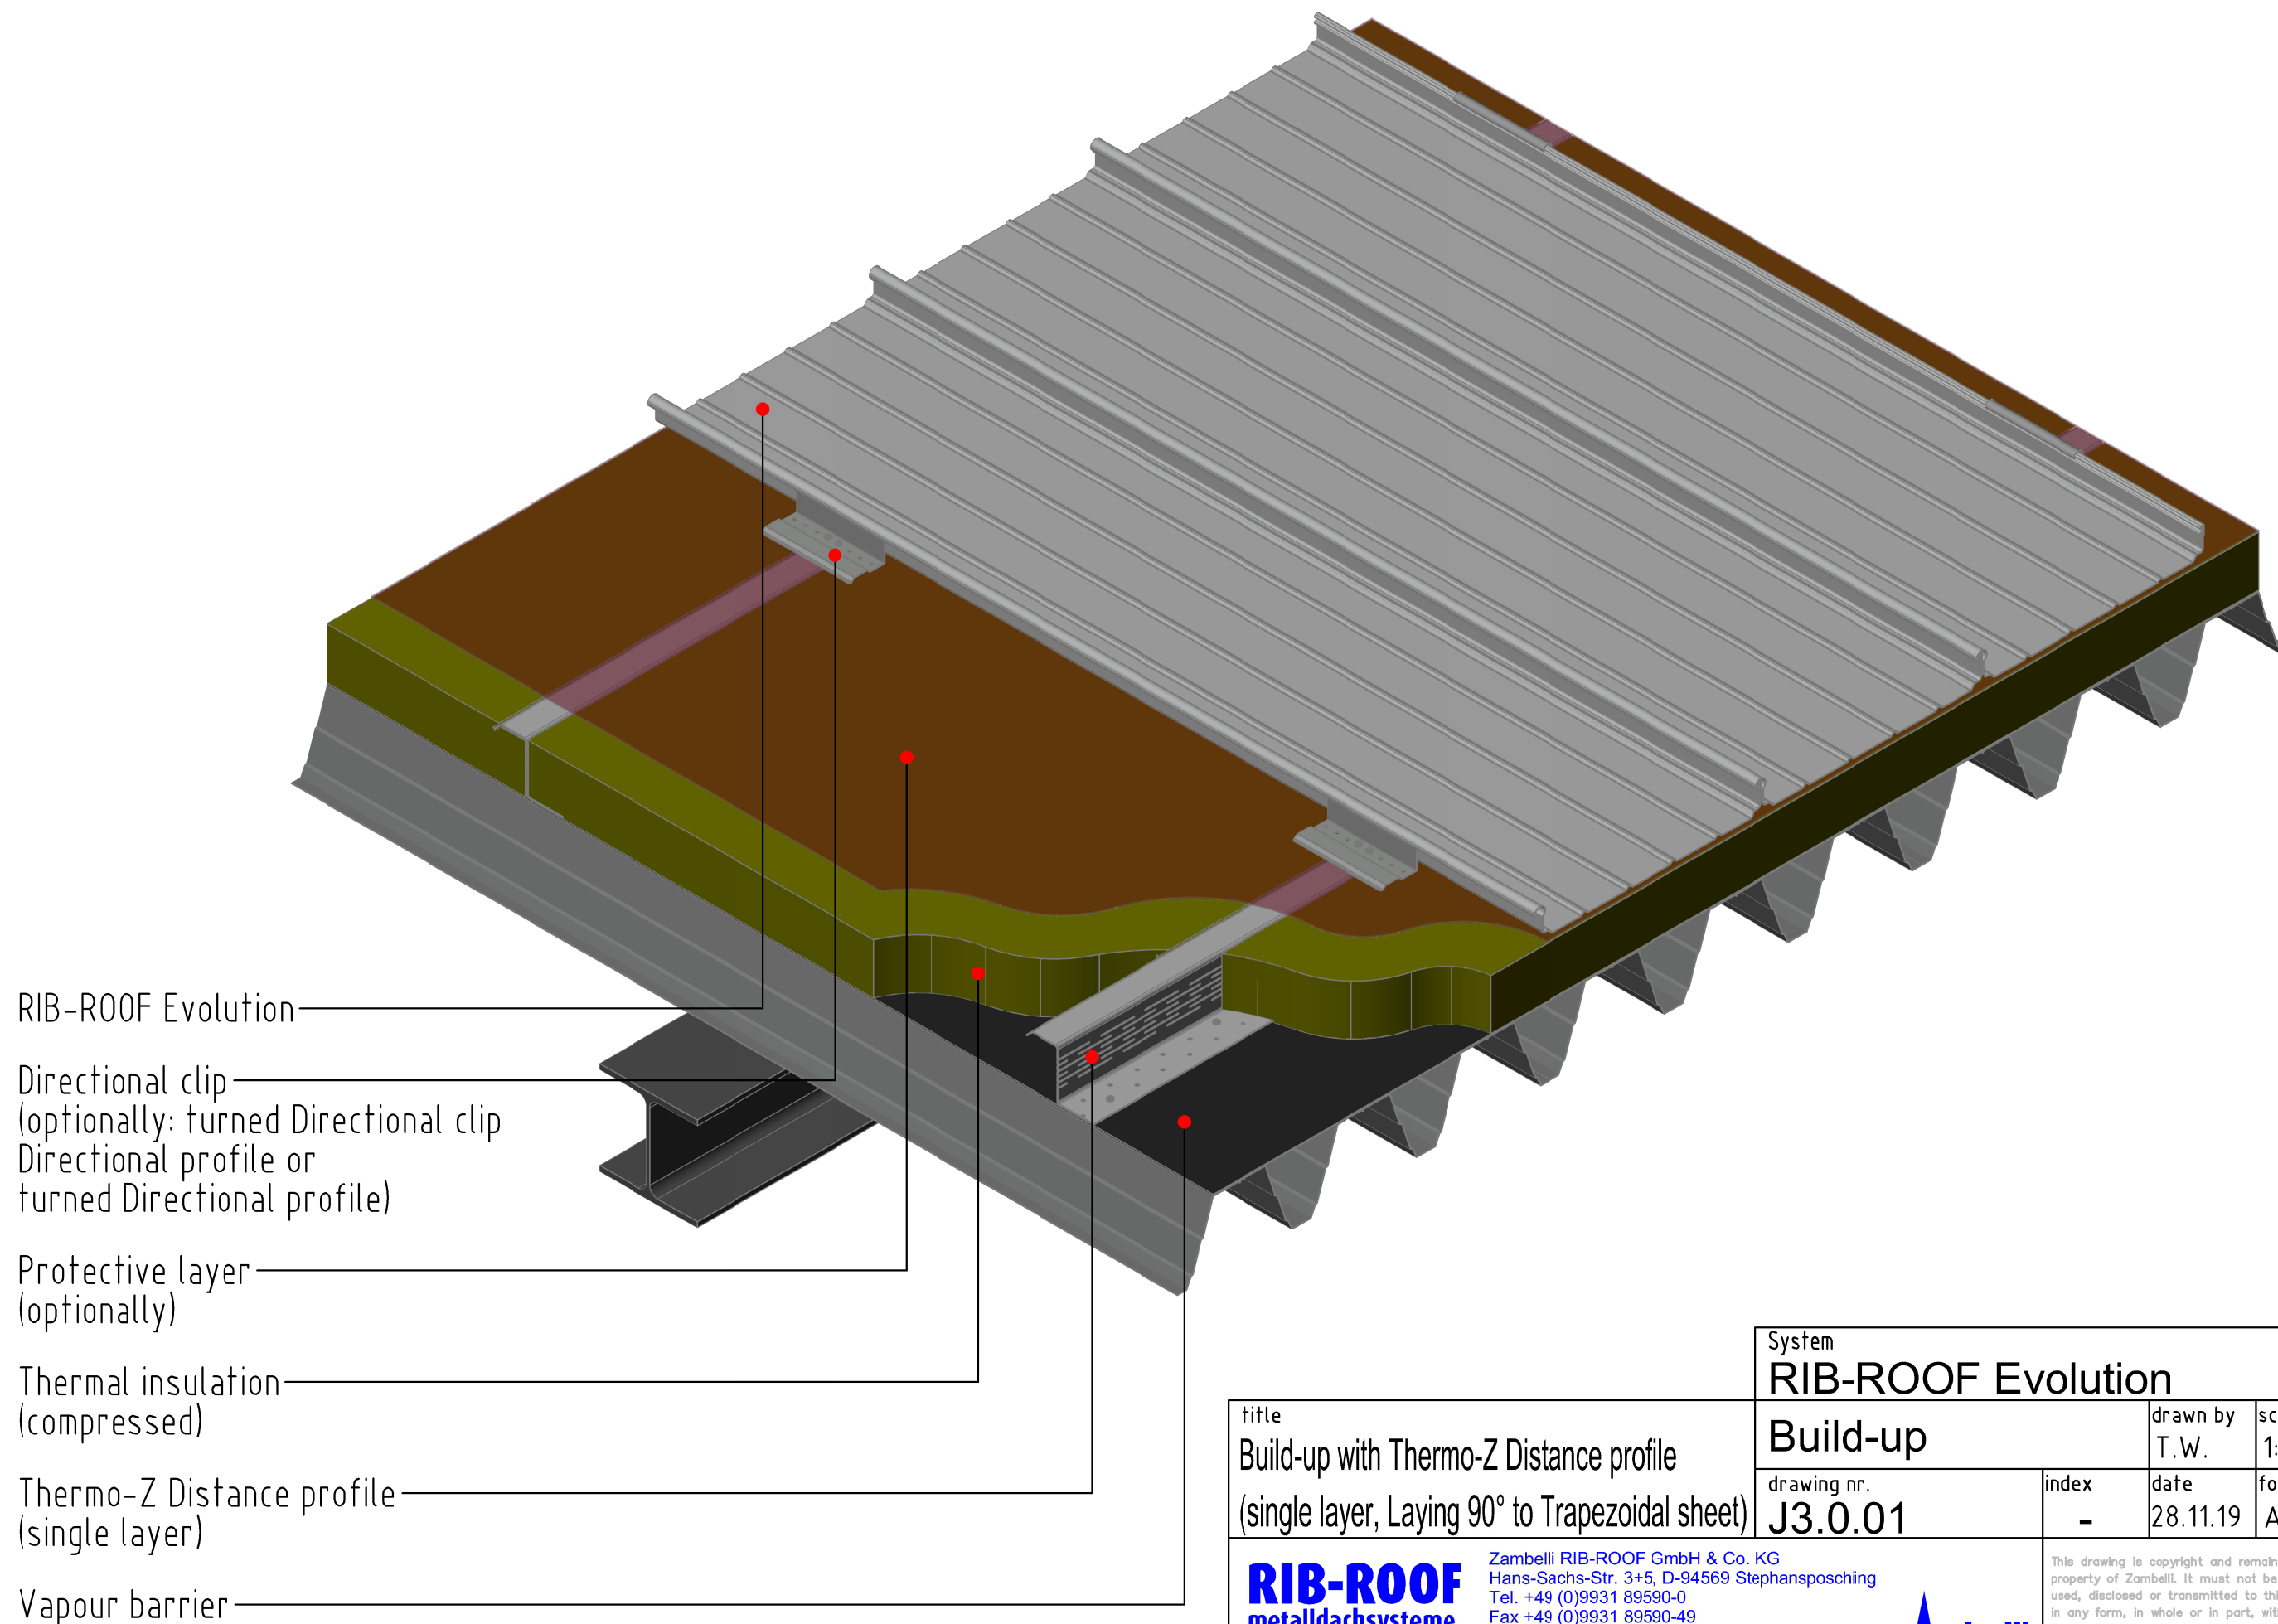

title
Build-up with Thermo-Z Distance profile
(single layer, Laying 90° to Trapezoidal sheet)

RIB-ROOF
metalldachsysteme

Zambelli RIB-ROOF GmbH & Co. KG
Hans-Sachs-Str. 3+5, D-94569 Stephansposching
Tel. +49 (0)9931 89590-0
Fax +49 (0)9931 89590-49
e-mail: rib-roof@zambelli.de

System
RIB-ROOF Evolution

Build-up

drawing nr.
J3.0.01

index
-

drawn by
T.W.

date
28.11.19

scale
1:10

format
A3

zAmbelli

This drawing is copyright and remains the property of Zambelli. It must not be reproduced, used, disclosed or transmitted to third parties in any form, in whole or in part, without prior written permission.