

P:\ZD-Zentrale Dienste\Drawings\TID\Regeldetails ENJ_Thermo-ZU3.0 build-up\U3.0.03.dwg

RIB-ROOF Evolution


Directional profile
(optionally: turned Directional profile)

Protective layer
(optionally)

Thermal insulation
(compressed)

Thermo-Z Distance profile
(single layer)

Vapour barrier

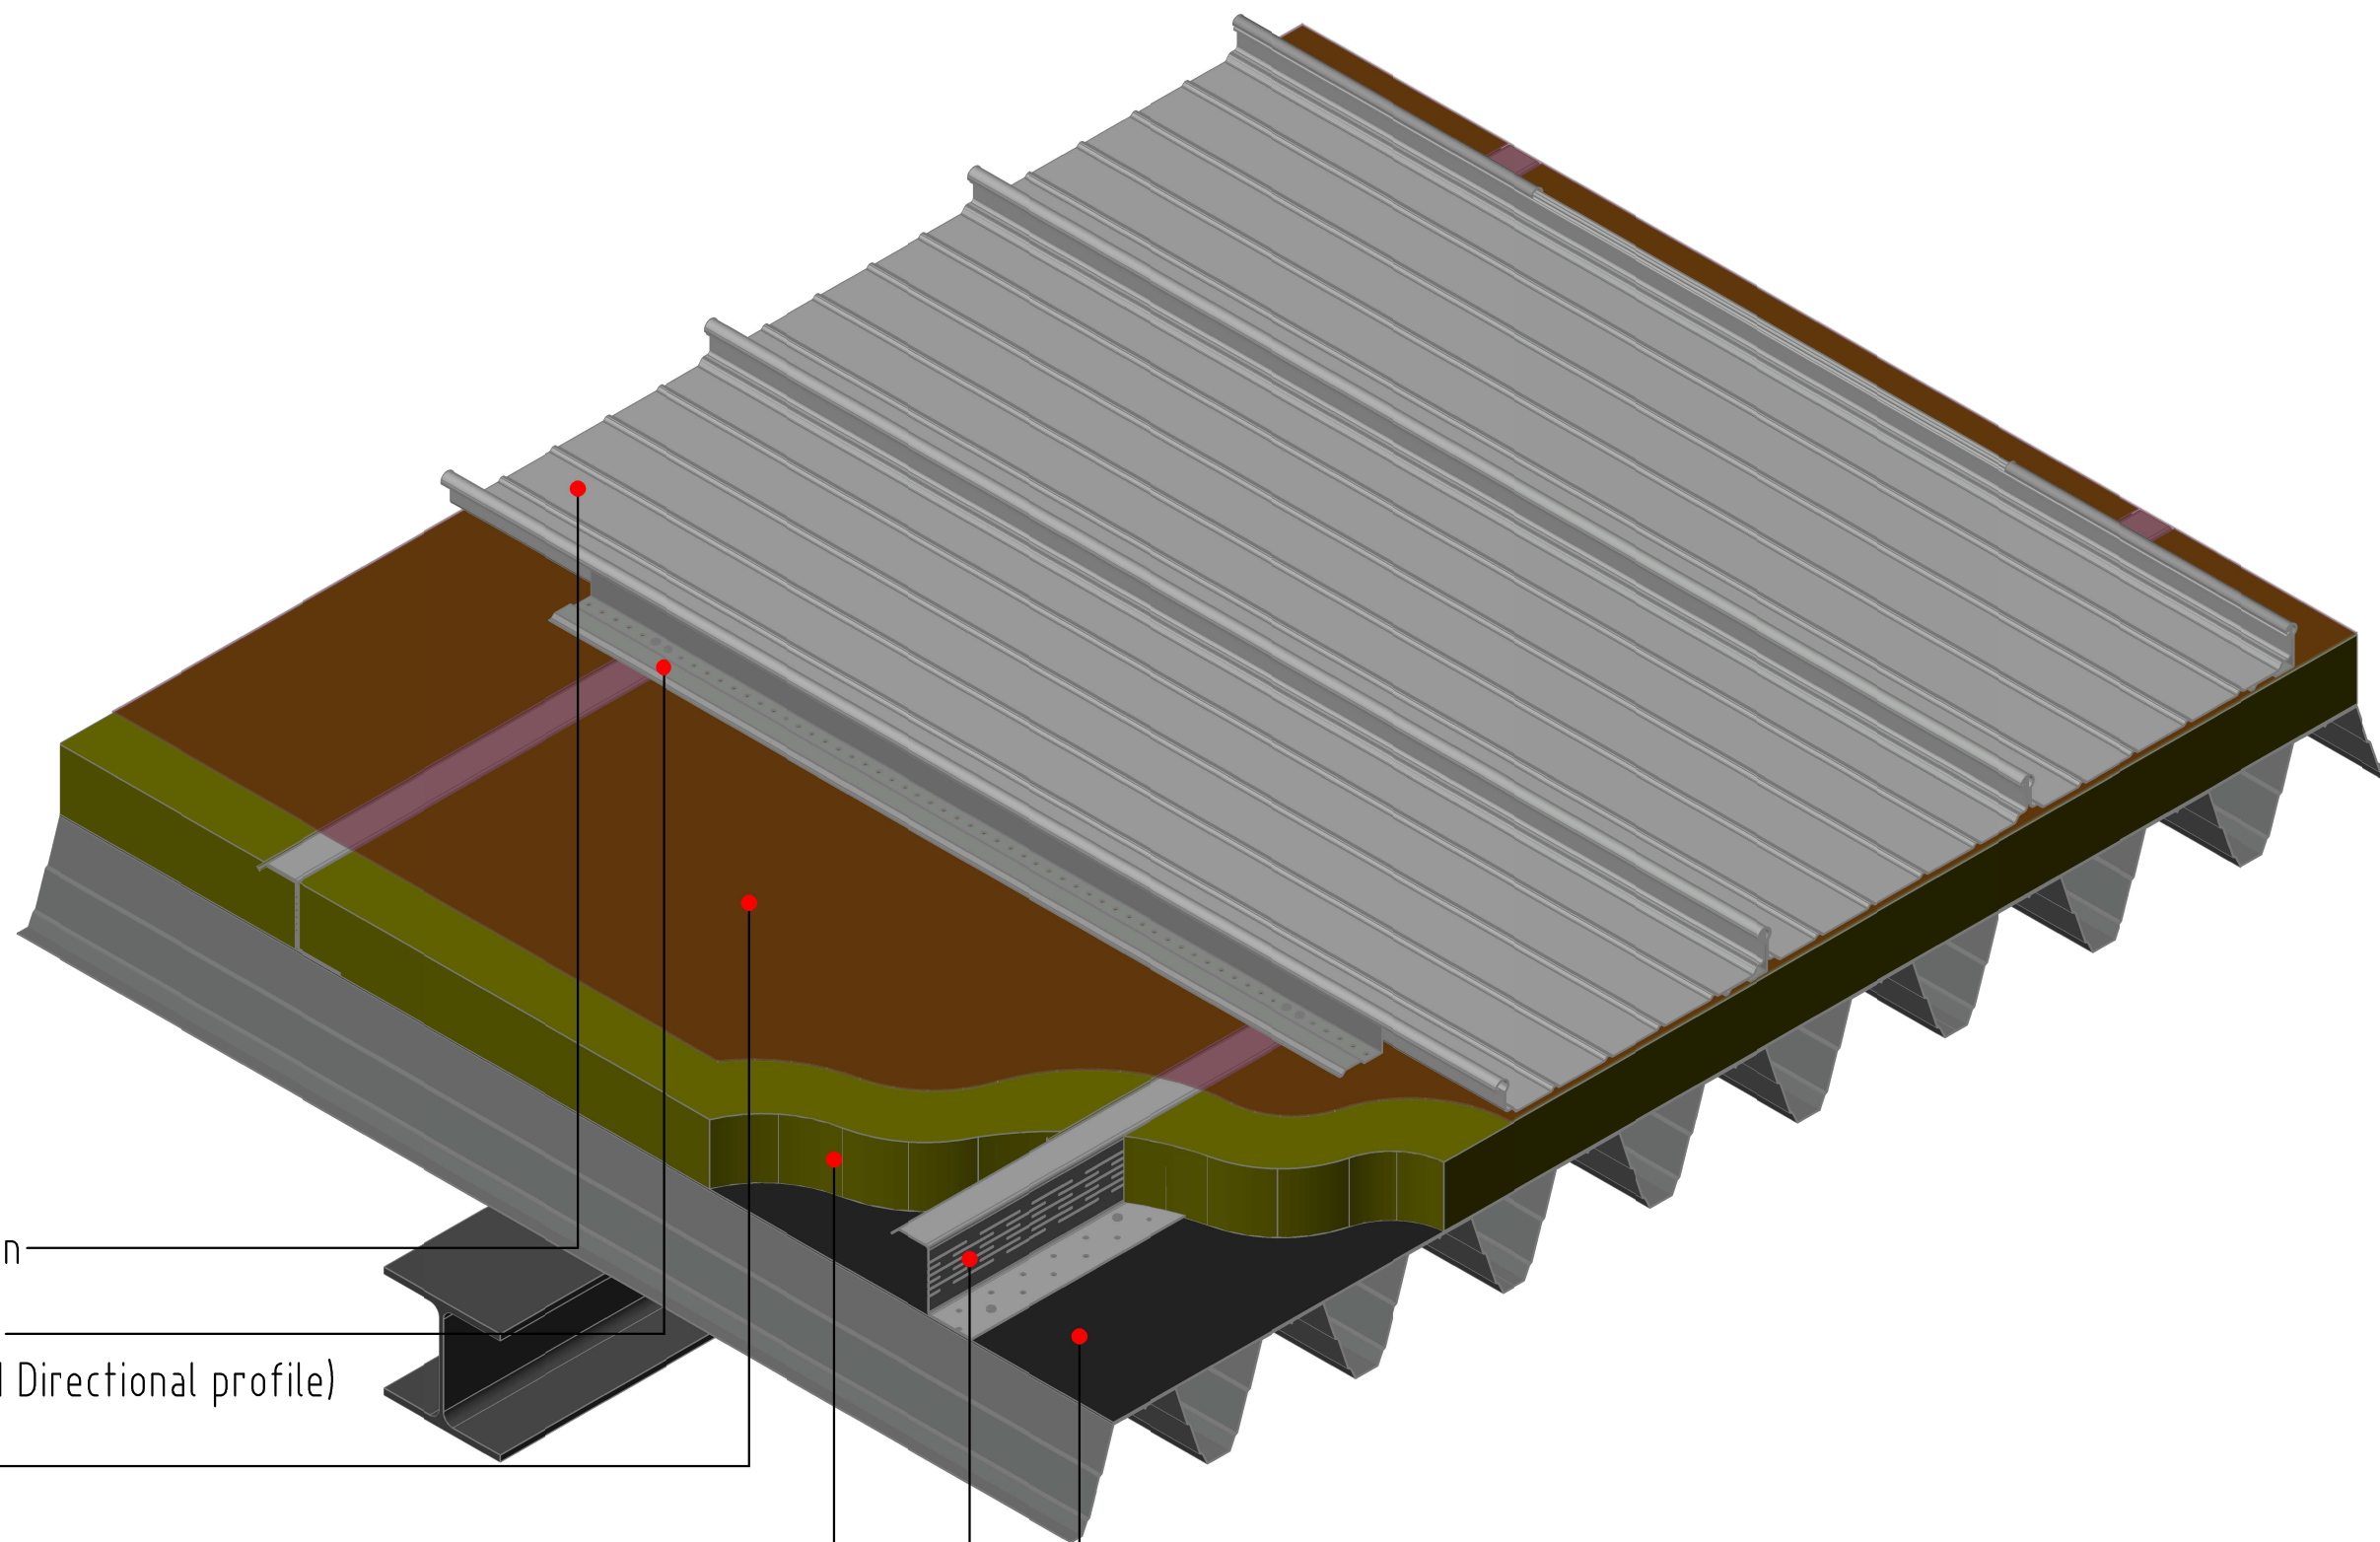

title
Build-up with Thermo-Z Distance profile (single layer
with Directional profile, Laying 90° to Trapezoidal sheet)

RIB-ROOF
metalldachsysteme

Zambelli RIB-ROOF GmbH & Co. KG
Hans-Sachs-Str. 3+5, D-94569 Stephansposching
Tel. +49 (0)9931 89590-0
Fax +49 (0)9931 89590-49
e-mail: rib-roof@zambelli.de

System
RIB-ROOF Evolution

Build-up

drawing nr.
J3.0.03

index
-

drawn by
T.W.
date
24.01.20

scale
1:10
format
A3

zAmbelli

This drawing is copyright and remains the property of Zambelli. It must not be reproduced, used, disclosed or transmitted to third parties in any form, in whole or in part, without prior written permission.