


P:\ZD-Zentrale Dienstleistungen\TID\Regeldetails\Regeldetails ENJ. Thermo-Z\RR Speed 500\U1.0 build-up\U1.0.04.dwg

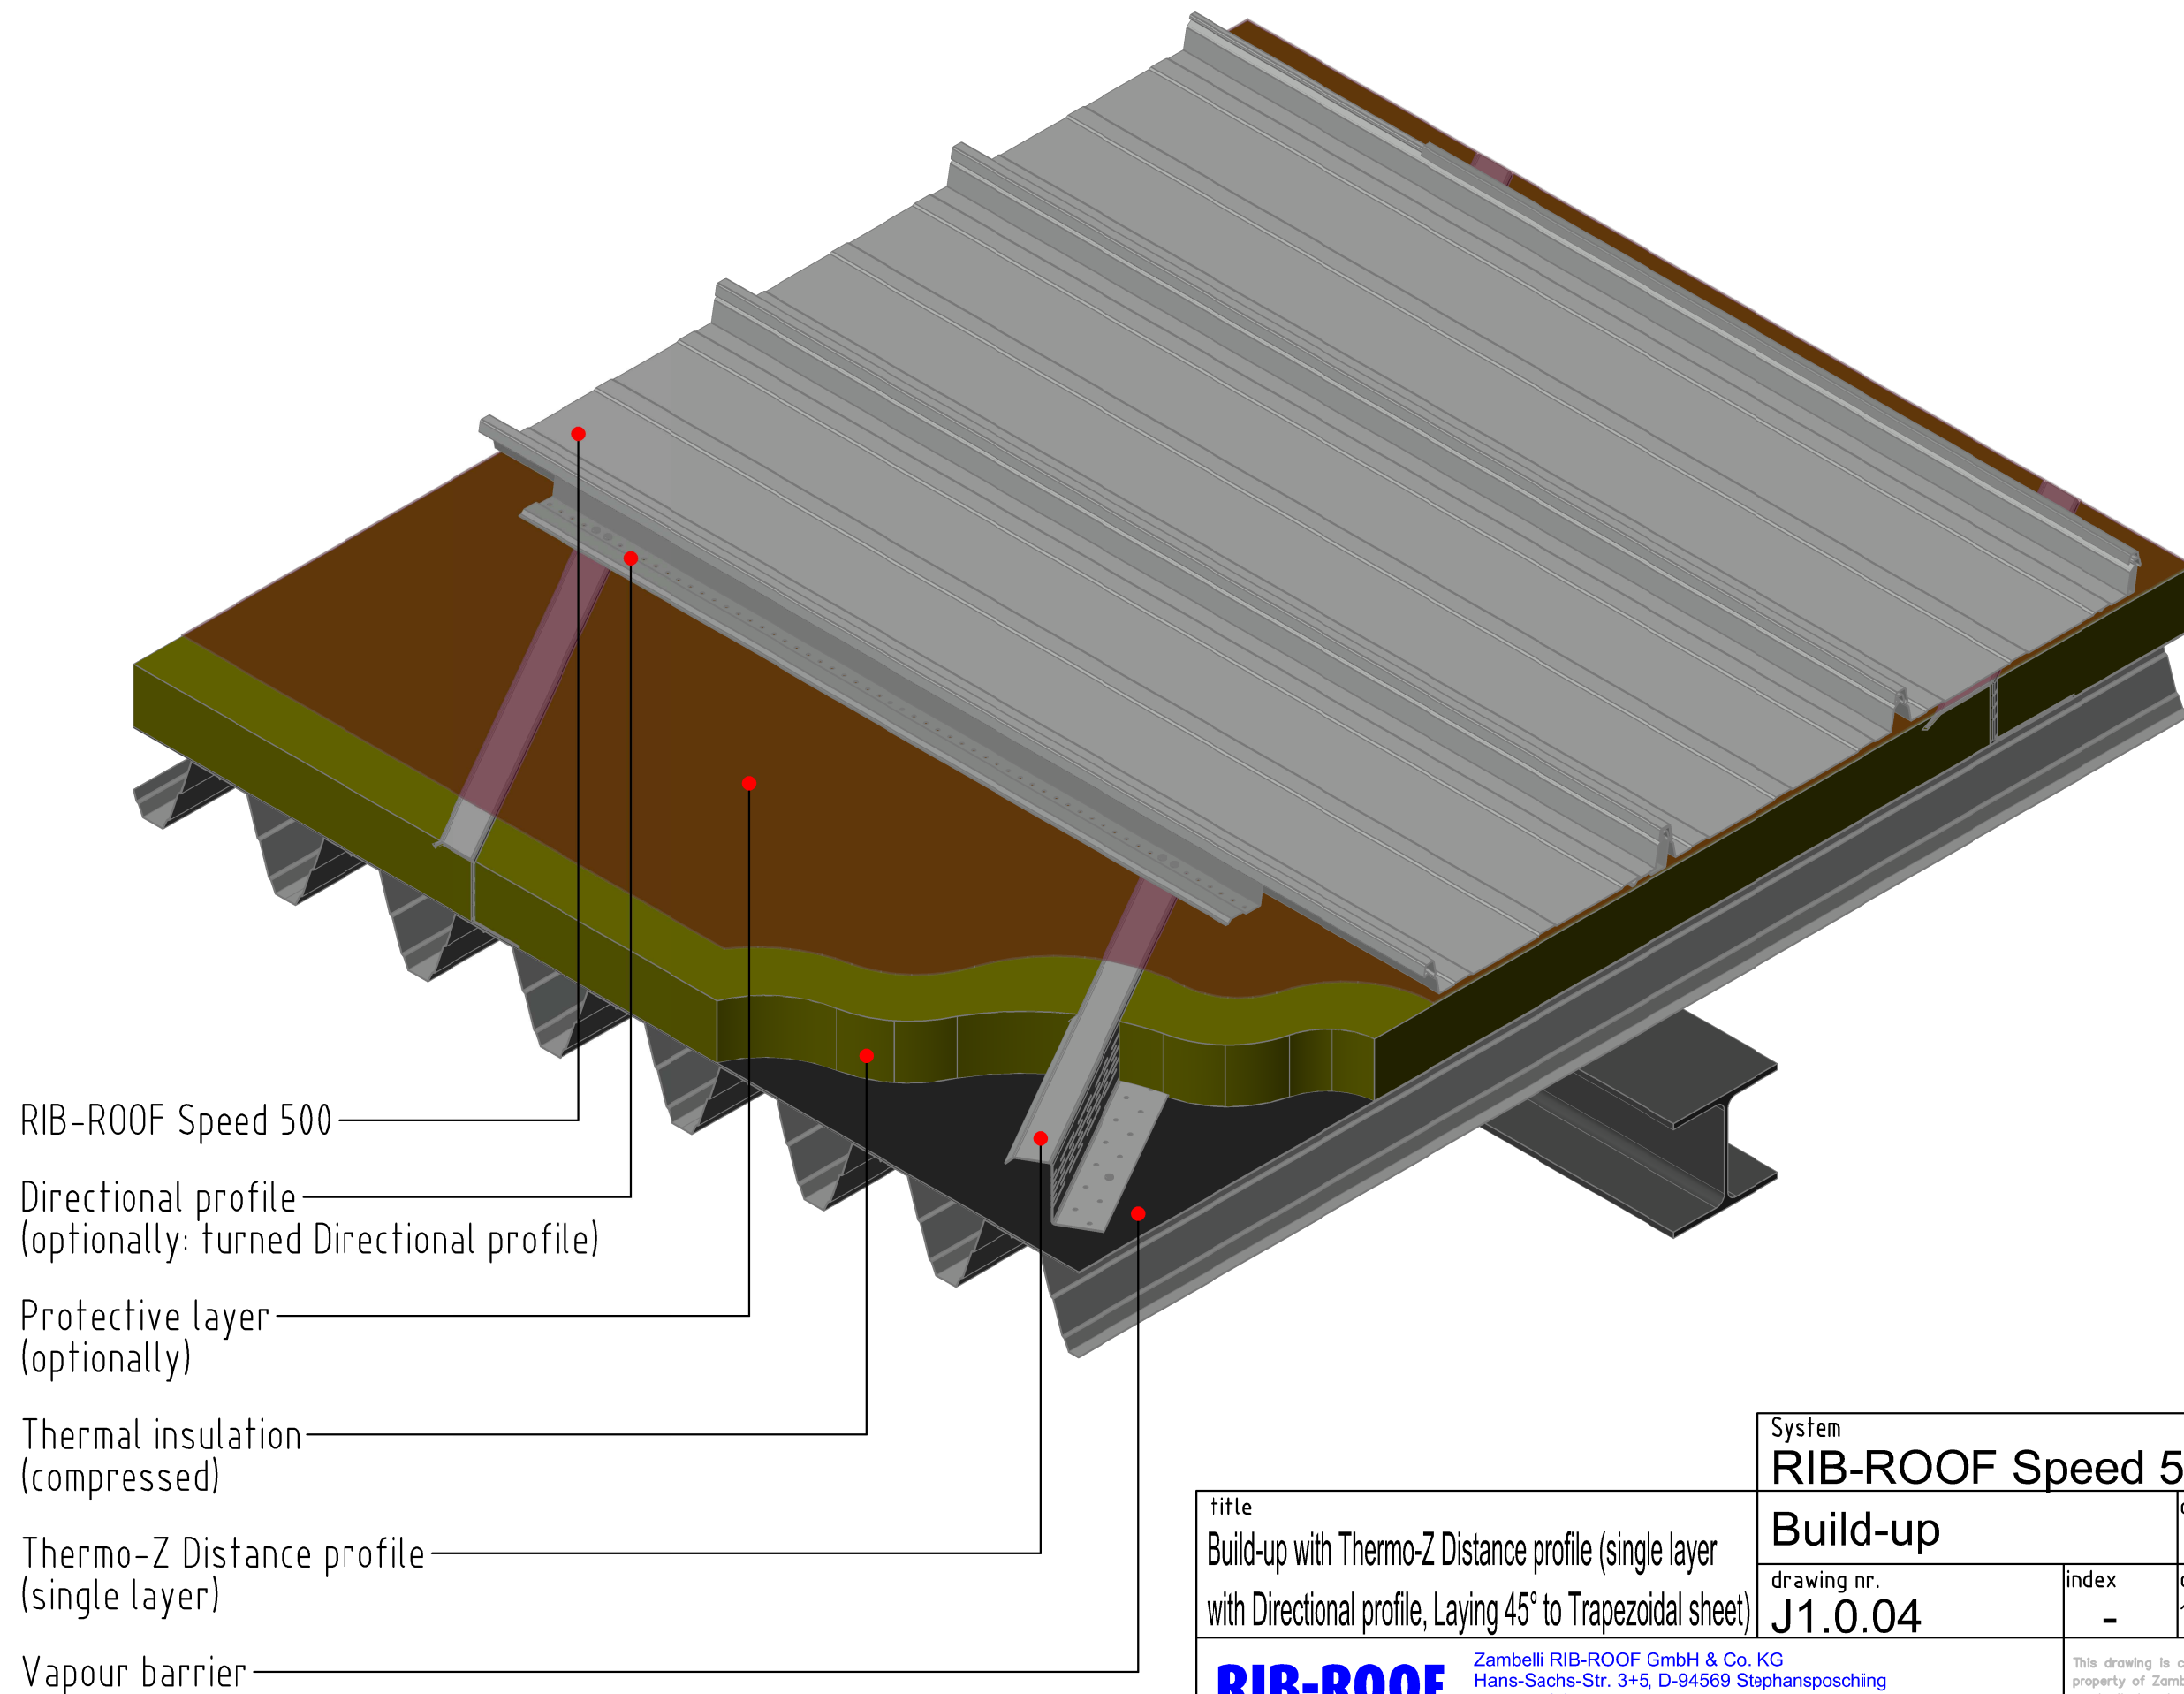

title
Build-up with Thermo-Z Distance profile (single layer
with Directional profile, Laying 45° to Trapezoidal sheet)

RIB-ROOF
metalldachsysteme

Zambelli RIB-ROOF GmbH & Co. KG
Hans-Sachs-Str. 3+5, D-94569 Stephansposching
Tel. +49 (0)9931 89590-0
Fax +49 (0)9931 89590-49
e-mail: rib-roof@zambelli.de

System
RIB-ROOF Speed 500

Build-up

drawing nr.
J1.0.04

index
-

drawn by
T.W.

date
13.01.20

scale
1:10

format
A3

zambelli

This drawing is copyright and remains the property of Zambelli. It must not be reproduced, used, disclosed or transmitted to third parties in any form, in whole or in part, without prior written permission.