


P:\ZD-Zentrale Dienste\Drawings\TID\Regeldetails ENJ\_ Thermo-Z\RR Speed 500\U1.0 DachaufbauU1.0.03.dwg

- RIB-ROOF Speed 500
- Directional profile  
(optionally: turned Directional profile)
- Protective layer  
(optionally)
- Thermal insulation  
(compressed)
- Thermo-Z Distance profile  
(single layer)
- Vapour barrier

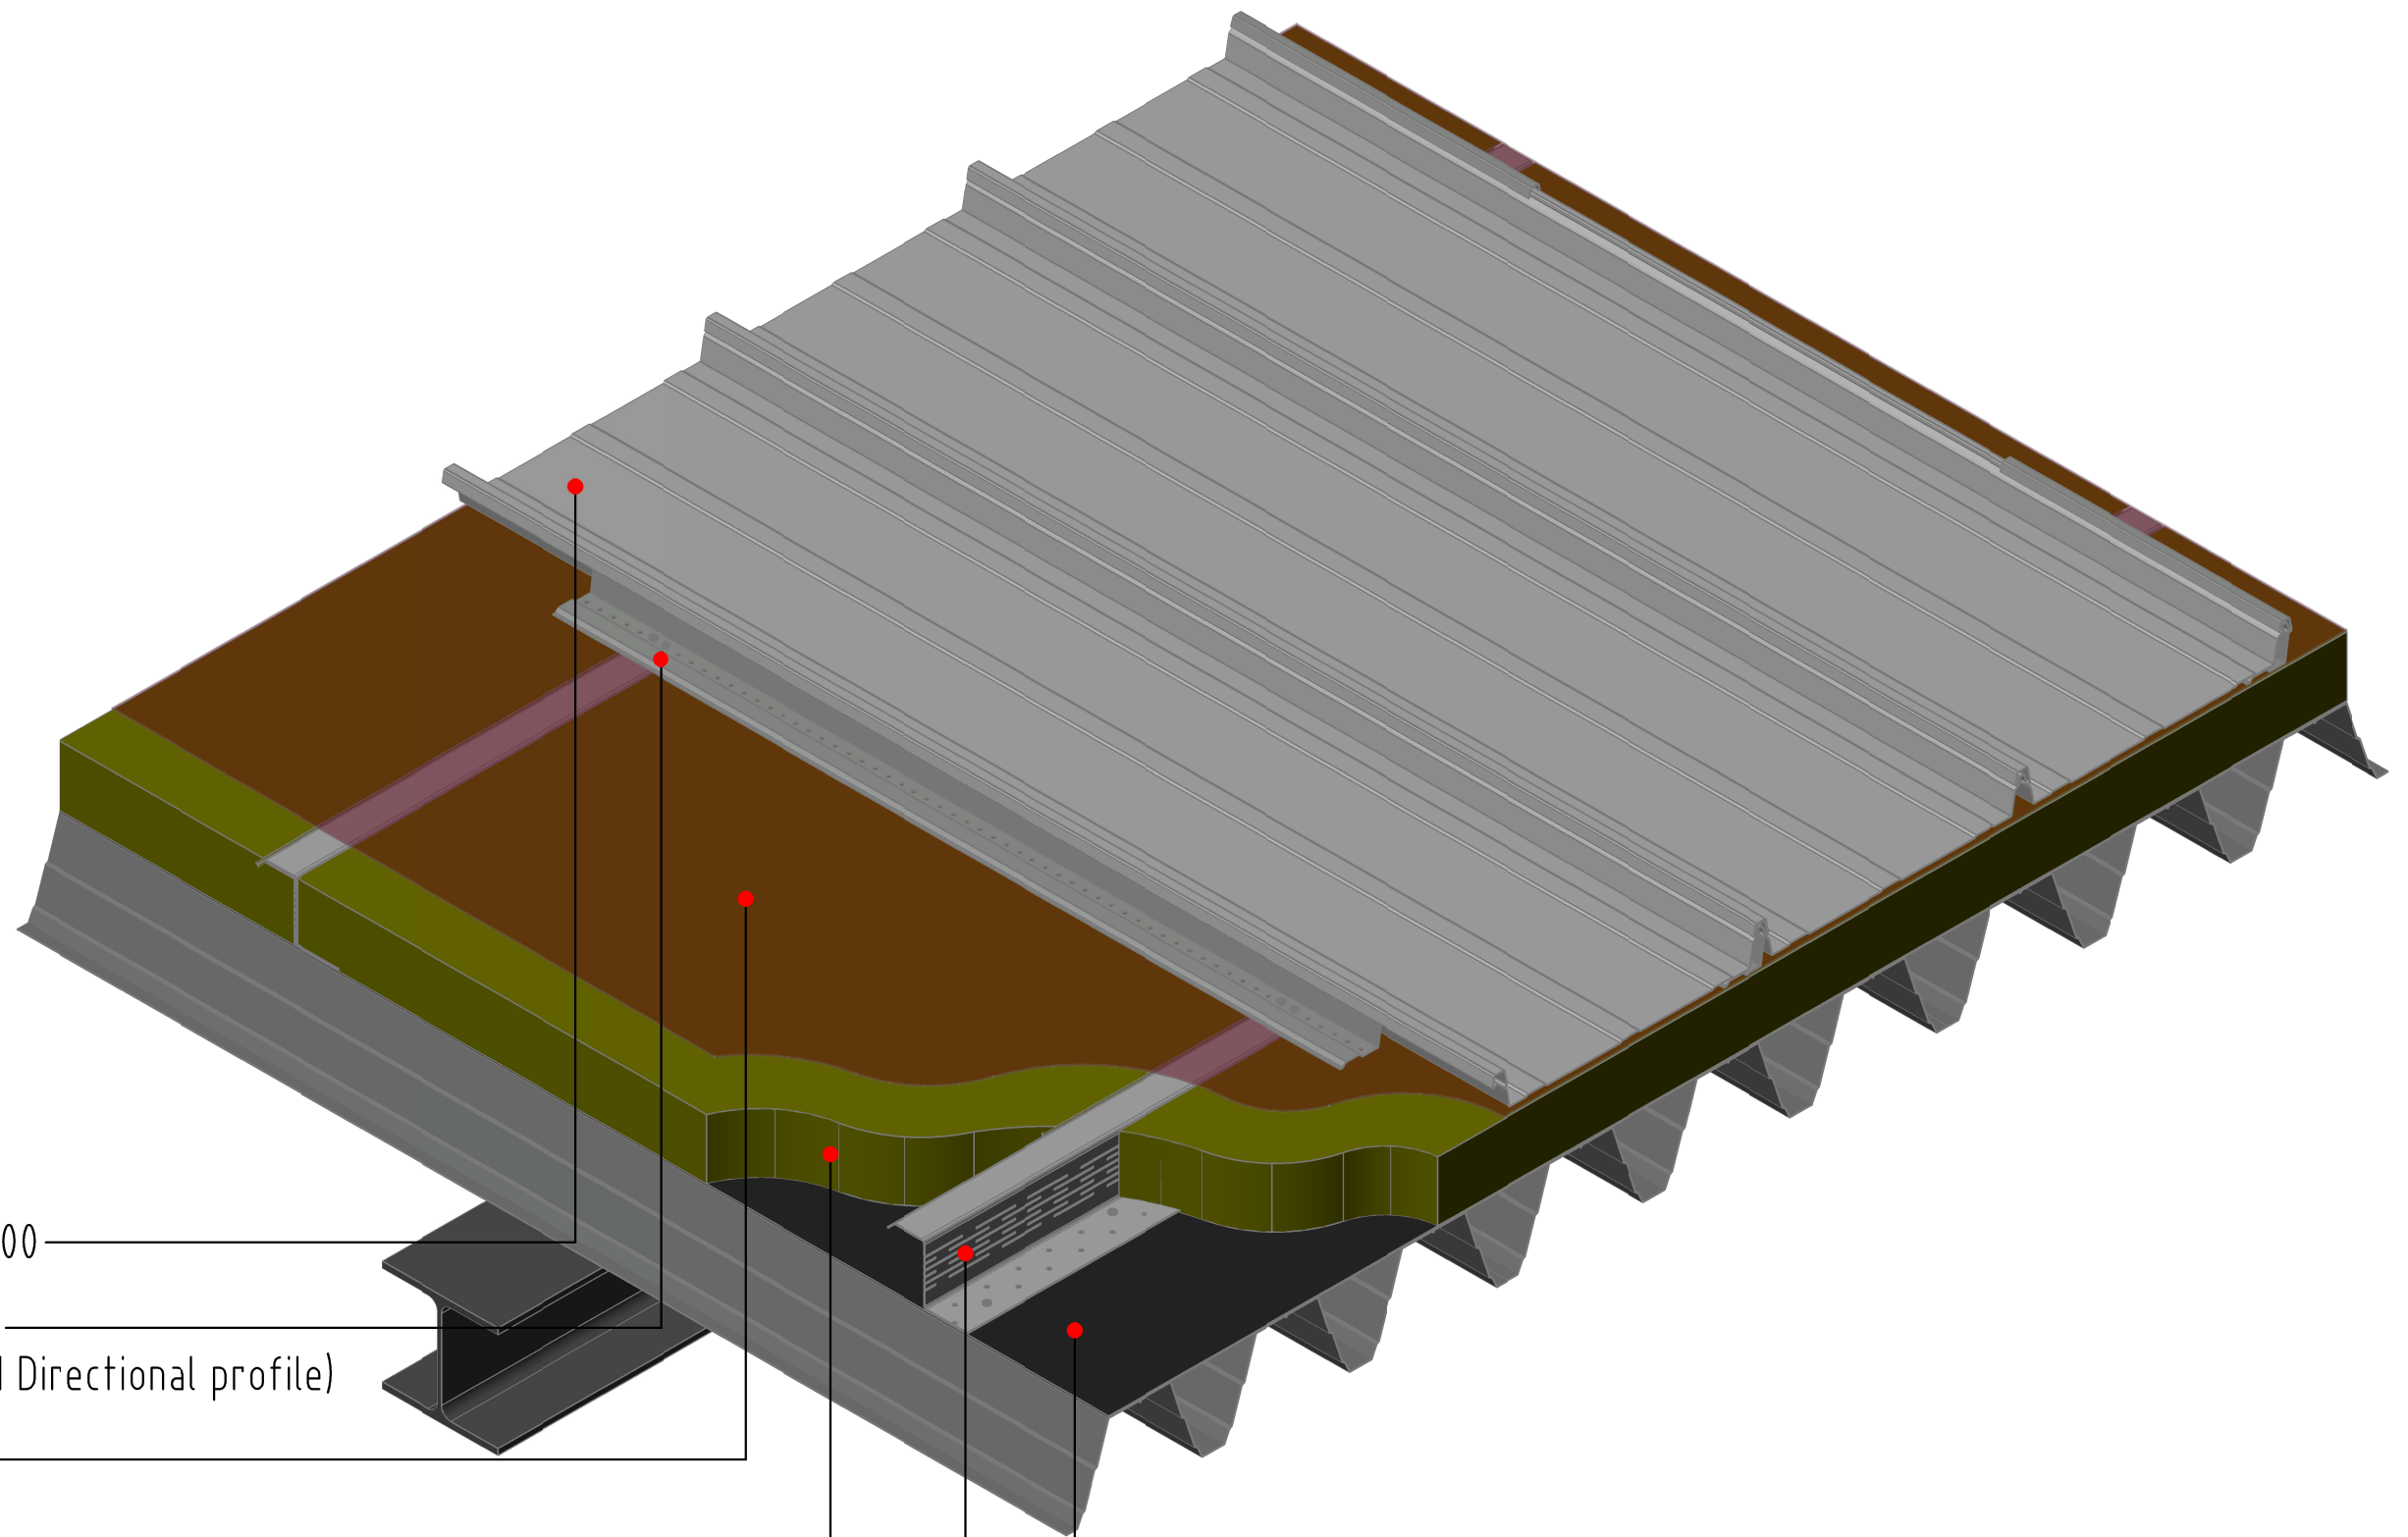

title  
Build-up with Thermo-Z Distance profile (single layer  
with Directional profile, Laying 90° to Trapezoidal sheet)

System			
RIB-ROOF Speed 500			
Build-up		drawn by	scale
		T.W.	1:10
drawing nr.	index	date	format
J1.0.03	-	13.01.20	A3

**RIB-ROOF**  
metalldachsysteme

Zambelli RIB-ROOF GmbH & Co. KG  
Hans-Sachs-Str. 3+5, D-94569 Stephansposching  
Tel. +49 (0)9931 89590-0  
Fax +49 (0)9931 89590-49  
e-mail: rib-roof@zambelli.de

**zambelli**

This drawing is copyright and remains the property of Zambelli. It must not be reproduced, used, disclosed or transmitted to third parties in any form, in whole or in part, without prior written permission.